
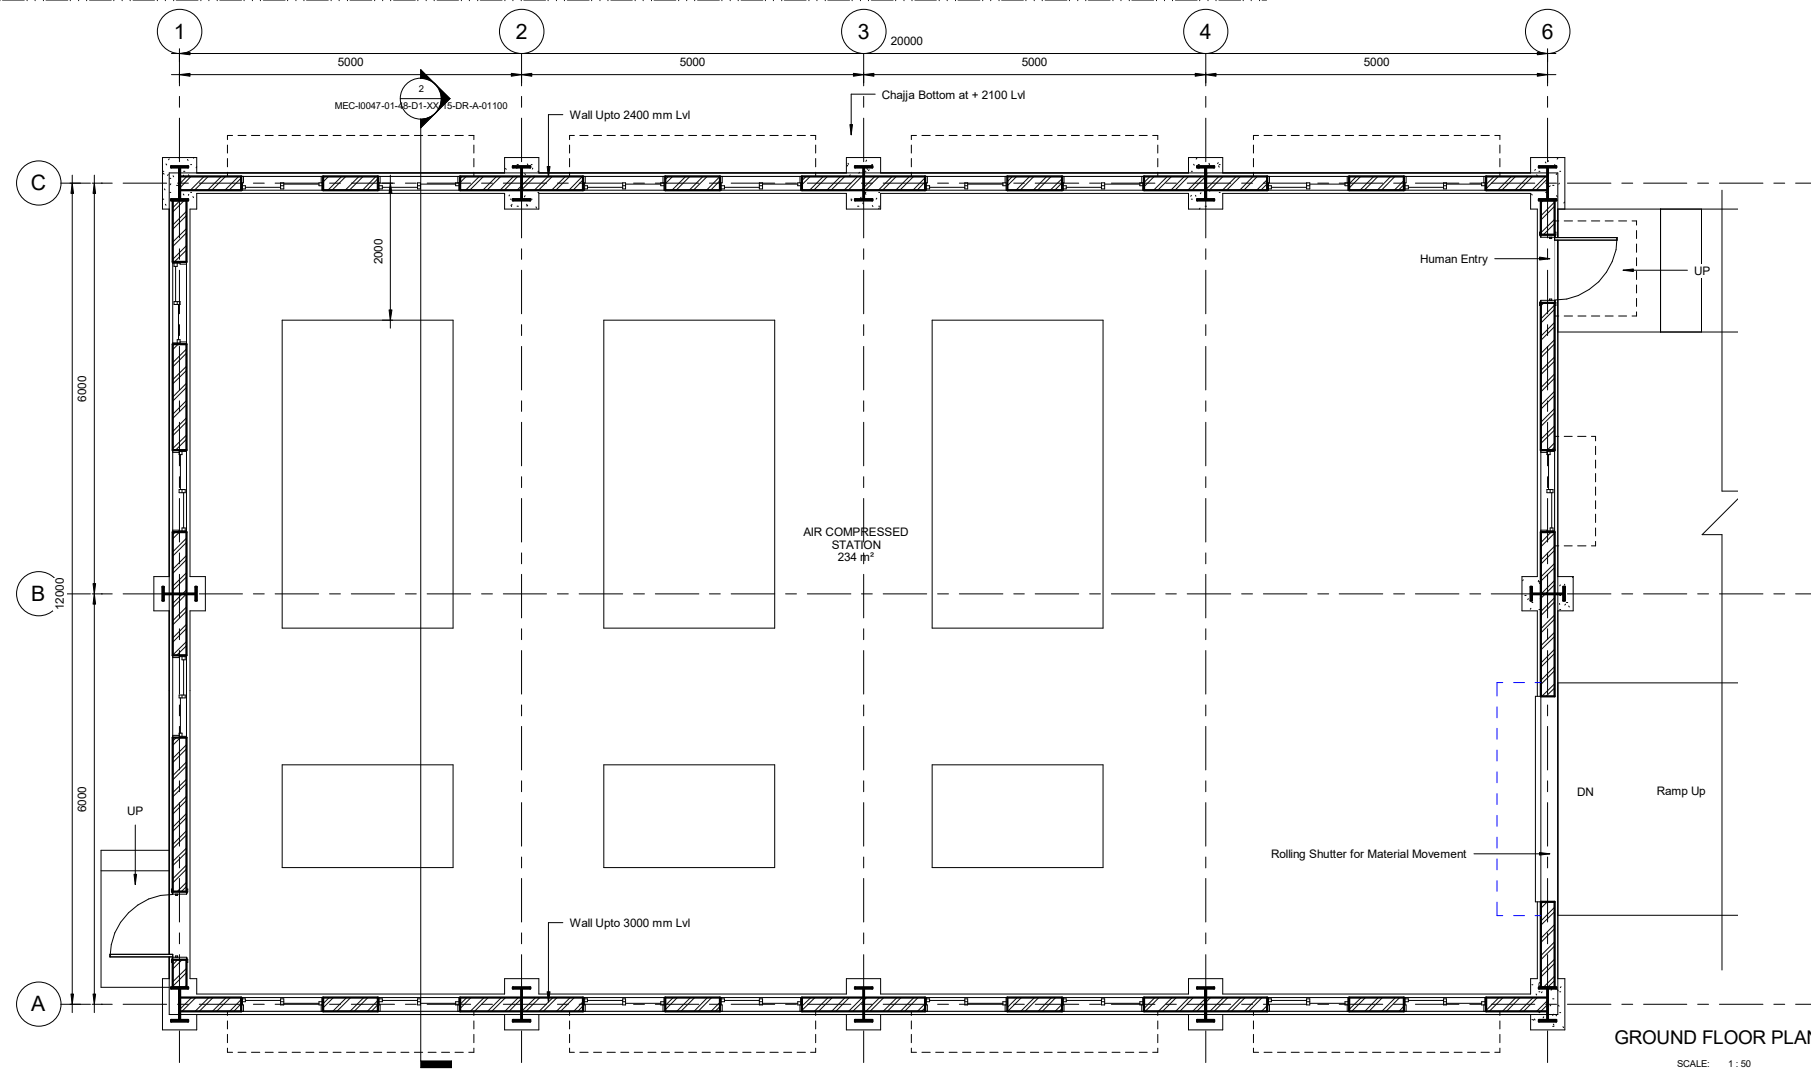


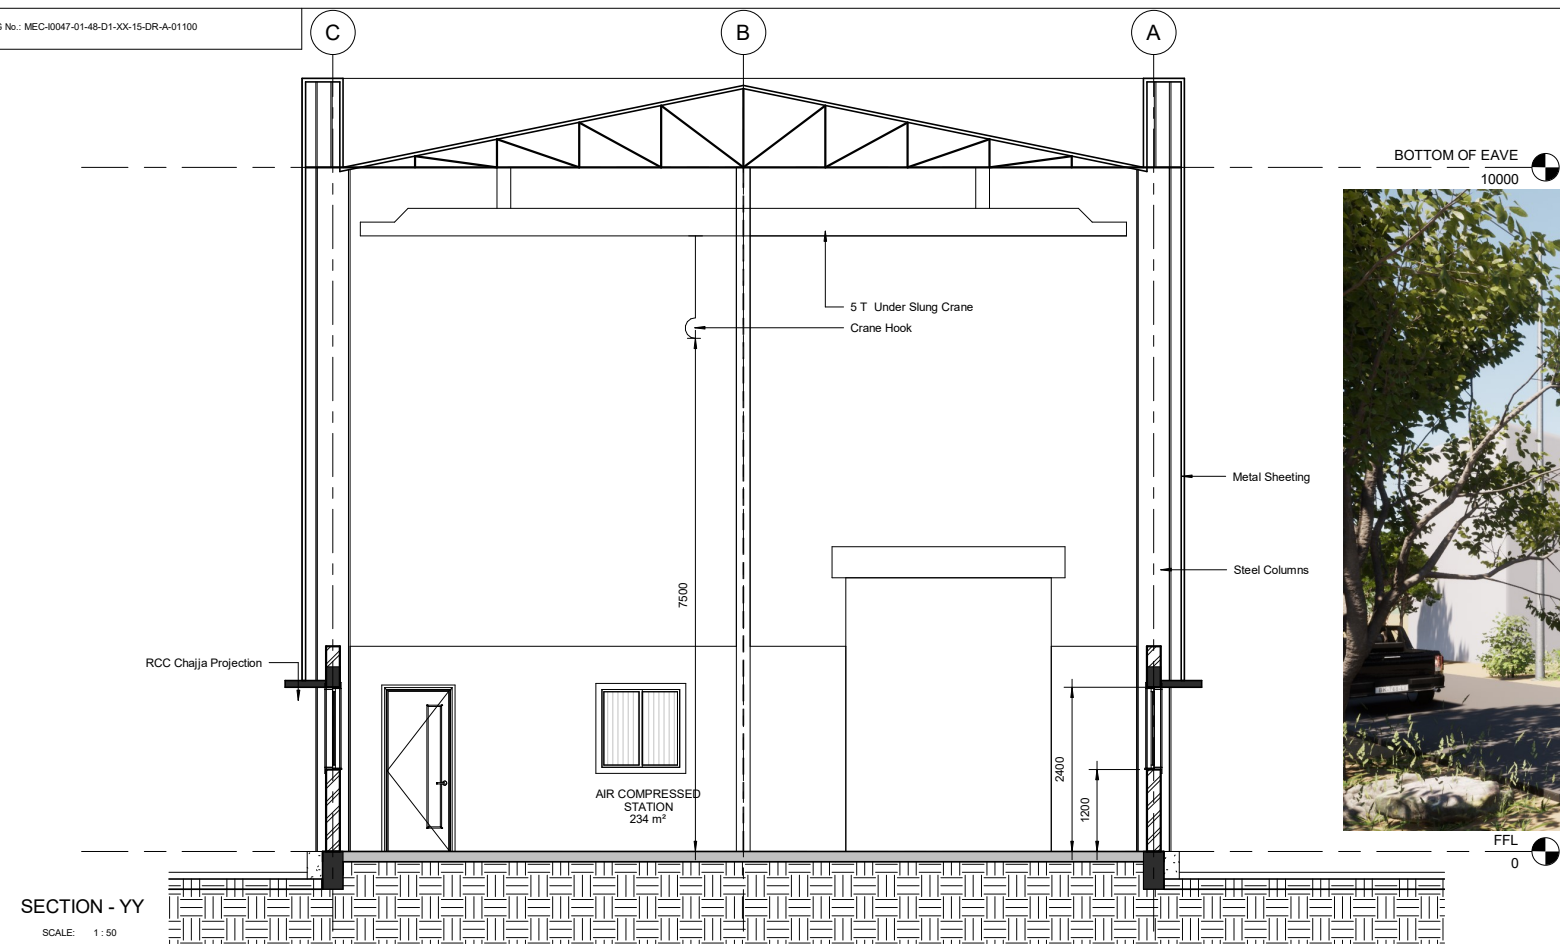

Area Schedule (Gross Building)	
Name	Area
FLOOR AREA	250 m²
TOTAL BUILT UP AREA	250 m²

CONCEPT DRAWING

REV	DATE	DESCRIPTION	BY	CHK	R/W	APP
R02.0	28-11-25	FOR DPR SUBMISSION	MSB	MSB	MM	BGS
R01.0	15-11-25	SUBMITTED FOR APPROVAL	MSB	MSB	MM	BGS

CLIENT

बी ई एम एल BEML BANGALORE
Beyond Possibilities

Comprehensive Detailed Project Report (DPR) for Establishing a State-of-the-Art Greenfield Rolling Stock Manufacturing Plant at Bhopal, Madhya Pradesh

CENTRALISED COMPRESSED AIR STATION

MECON LIMITED BANGALORE

TITLE
GROUND FLOOR PLAN , SECTION & VIEW

DRAWN: MS BRUNO	CHECKED: MS BRUNO	REVIEWED: MALAYA	APPROVED: BG SAJIT
DATE: 15-11-25	SCALE: 1:50	SIZE: A1	PROJECT No.: 10047
REF No.: 5900062340/-0 dated 30 July 2025	DRAWING No.: MEC-0047-01-48-D1-XX-15-DR-A-01100		
REVISION:			R02.0