


R.O. BILASPUR LAYOUT LOCATION PLAN FOR CENTRALISED WARE HOUSE

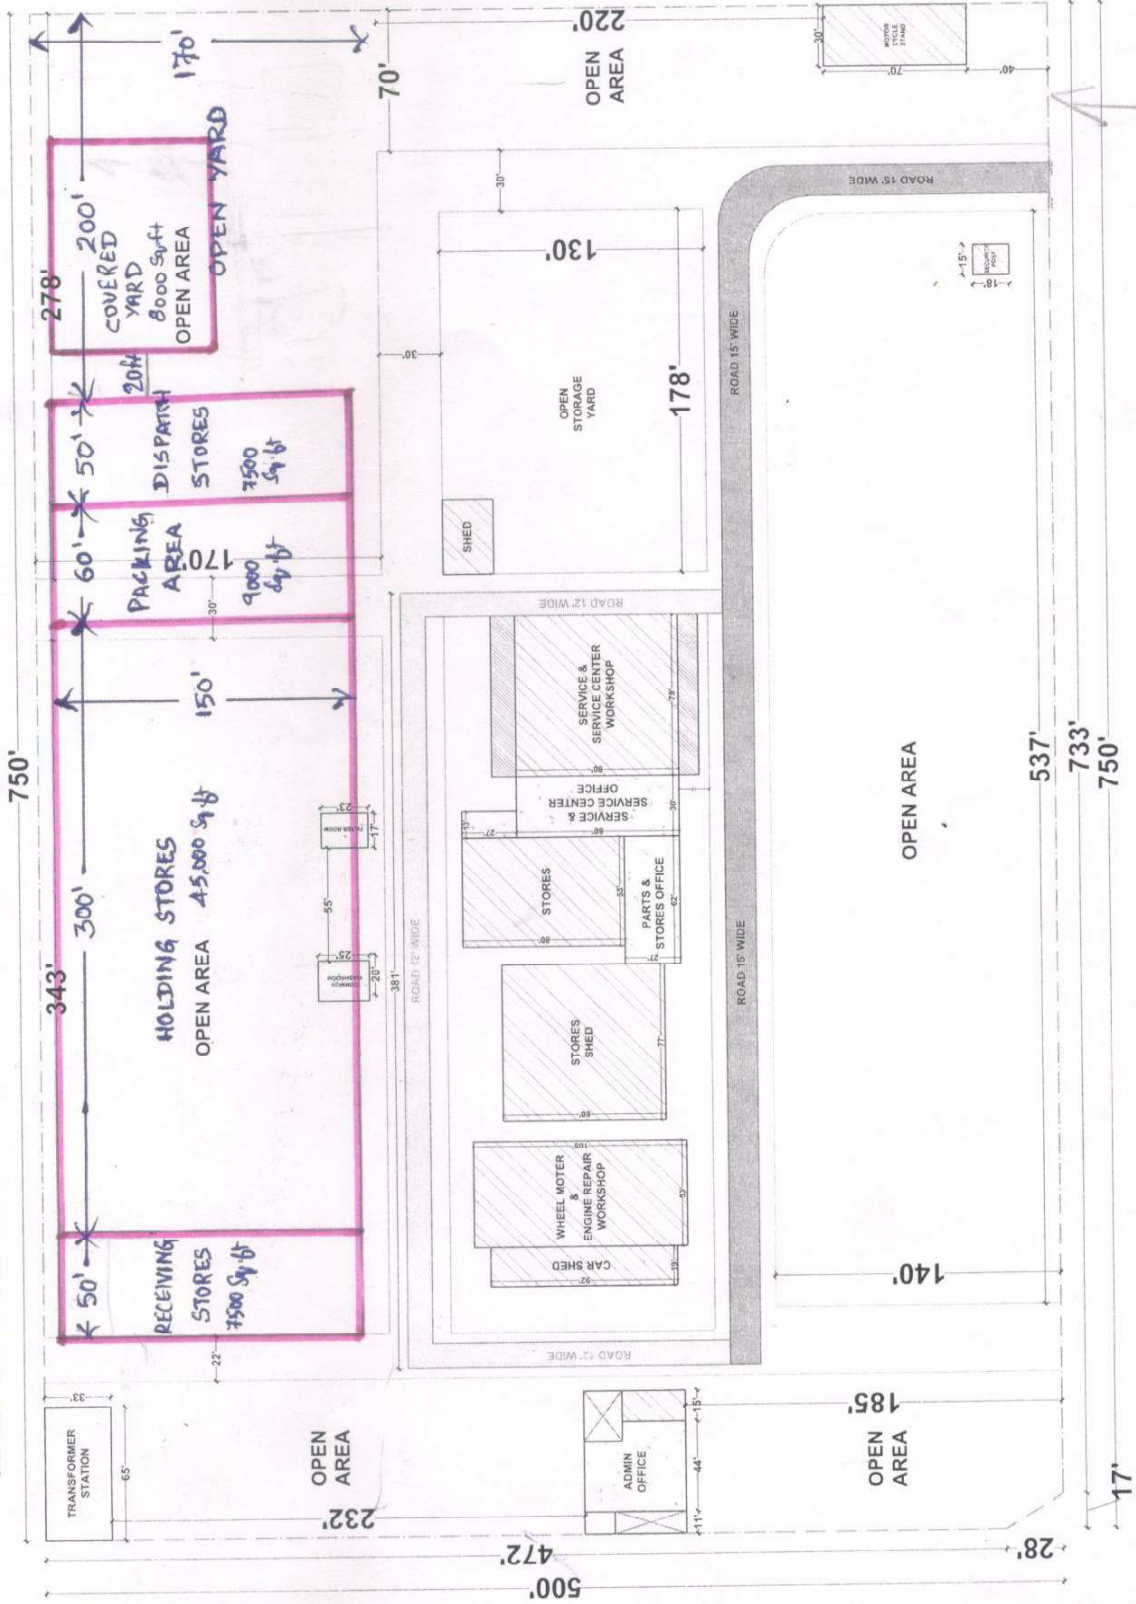

LEGEND	SYMBOL	REMARKS
		SHED AREA
		PLOT BOUNDARY
		R.C.C. SLAB
		15 FEET WIDE ROAD
		12 FEET WIDE ROAD
		SHED PROJECTION



REVISIONS	DATE
R1	
R2	
R780</	