


Existing Layout of Machine shop 2

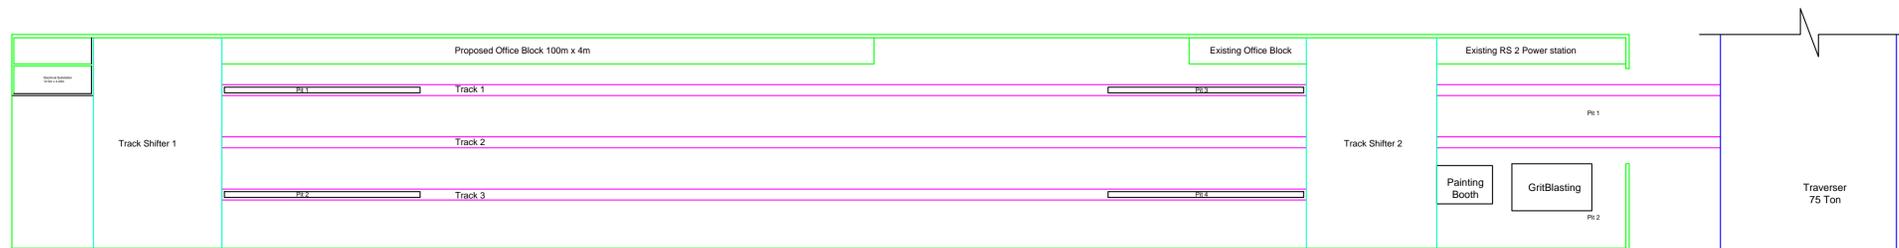

Name of work: Modifying Existing Machine shop and Pre treatment shop into LHB Furnishing Hangar (Proposed)