


FIRST FLOOR PLAN

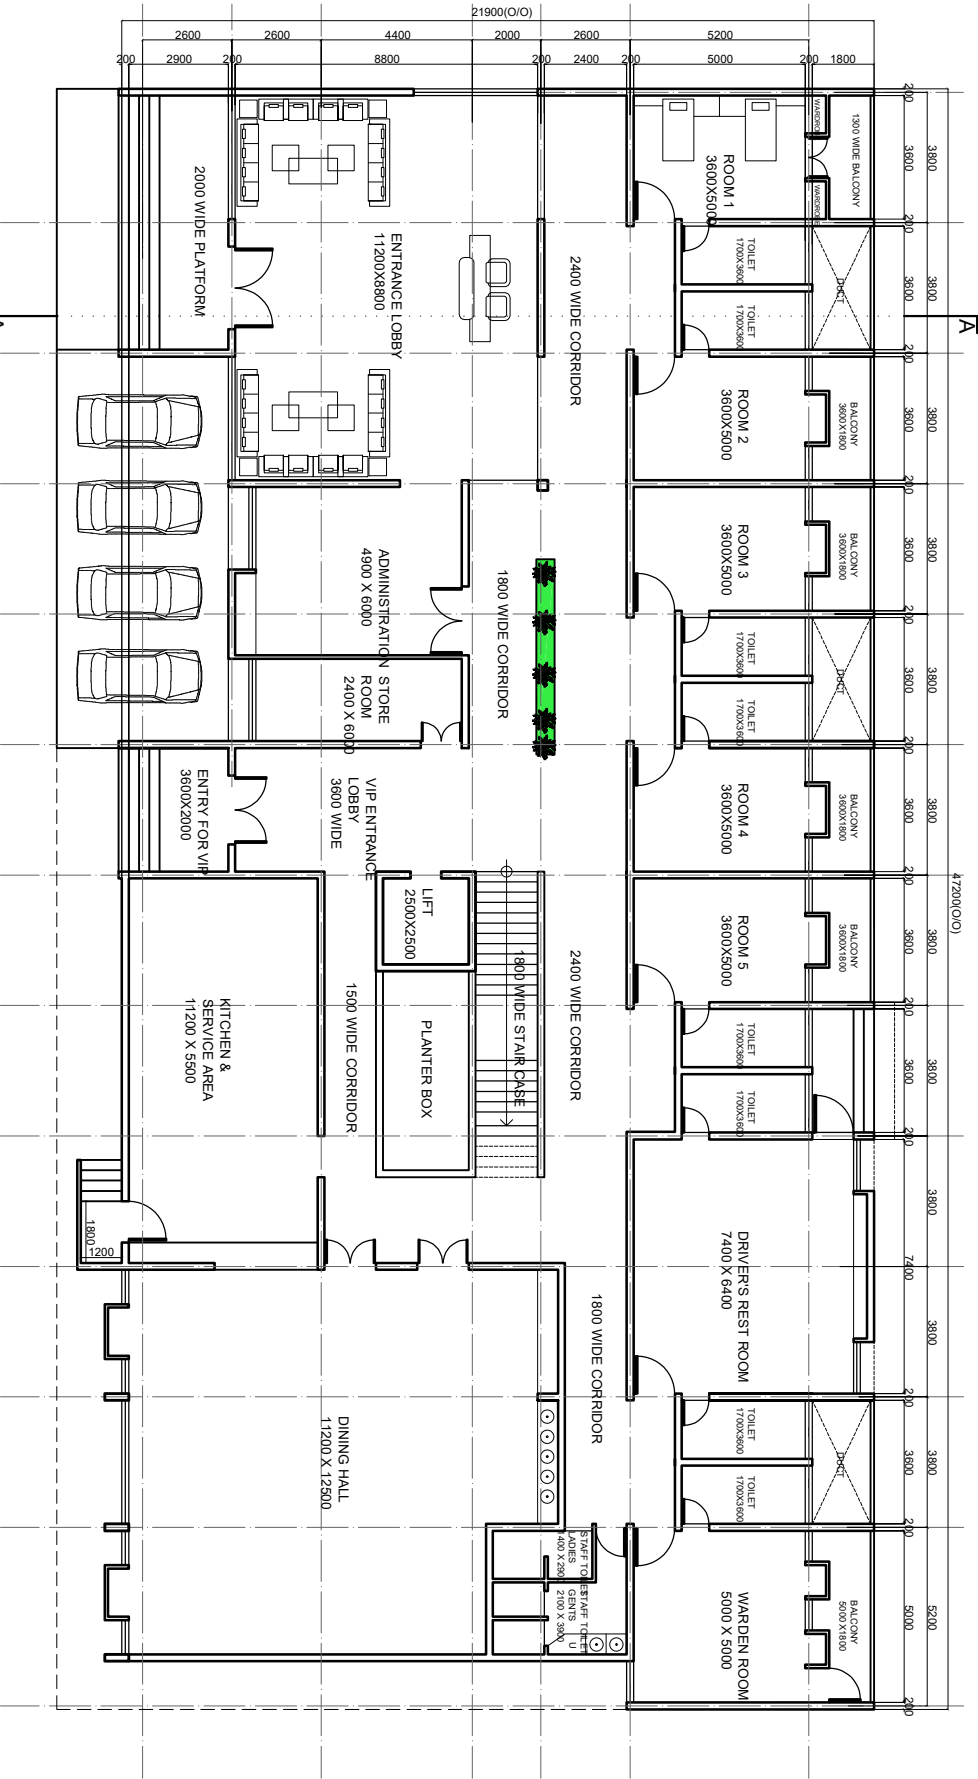

GROUND FLOOR PLAN

NOTES:-

1. CONTRACTOR TO CHECK AND VERIFY ALL DIMENSIONS BEFORE EXECUTING.
2. FIGURED DIMENSIONS SHALL BE FOLLOWED.
3. ALL DIMENSIONS ARE GIVEN IN MM UNLESS OTHERWISE STATED IN DRG.

KEY PLAN:-

