


LEGENDS		
SR NO	LEGEND	DESCRIPTION
1		PROPOSED LAWN AREA
2		PROPOSED PAVED AREA
3		PROPOSED ROAD (6 MTR)
4		PROPOSED LANDSCAPED AREA
5		HIGH TENSION LINE
6		EXISTING TREE
7		PROPOSED TREE

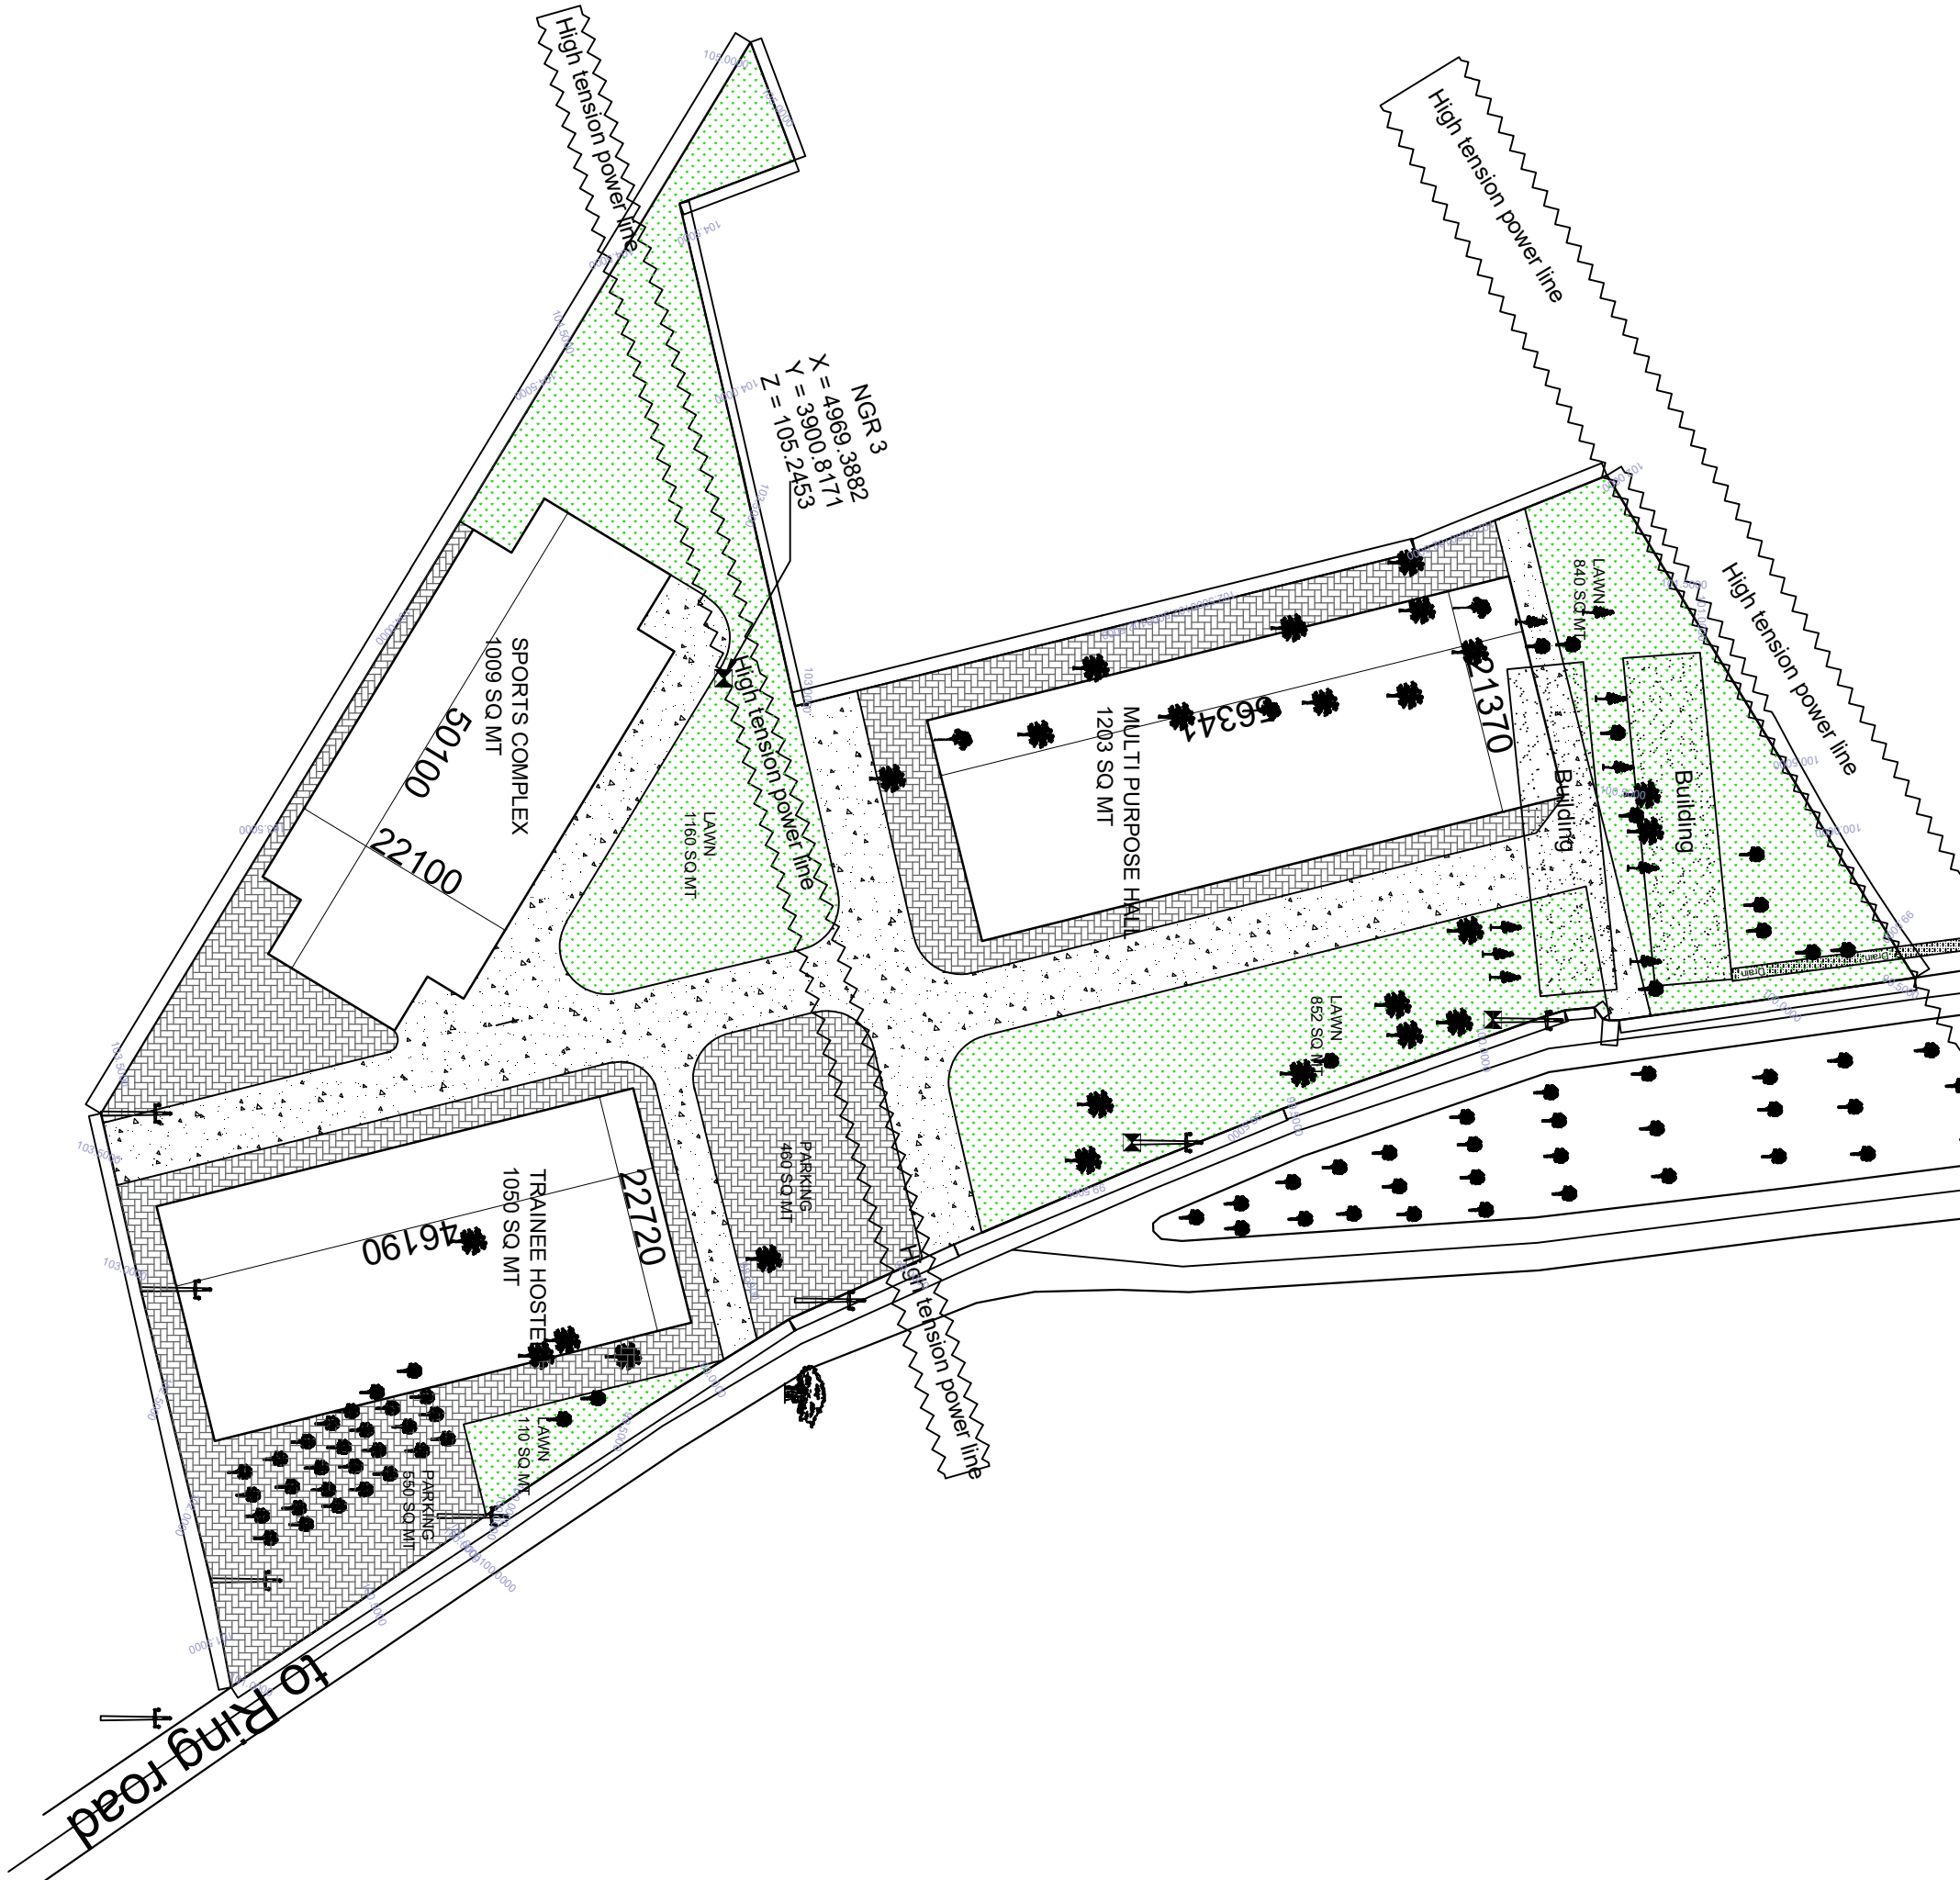

NAME OF WORK :- CONSTRUCTION OF MULTIPURPOSE BUILDING
AND TRAINEE HOSTEL WITH VIP TRANSIT HOUSE BUILDING AT
BEML TOWNSHIP, MYSURU.