


FRONT ELEVATION  
SCALE:-1:100

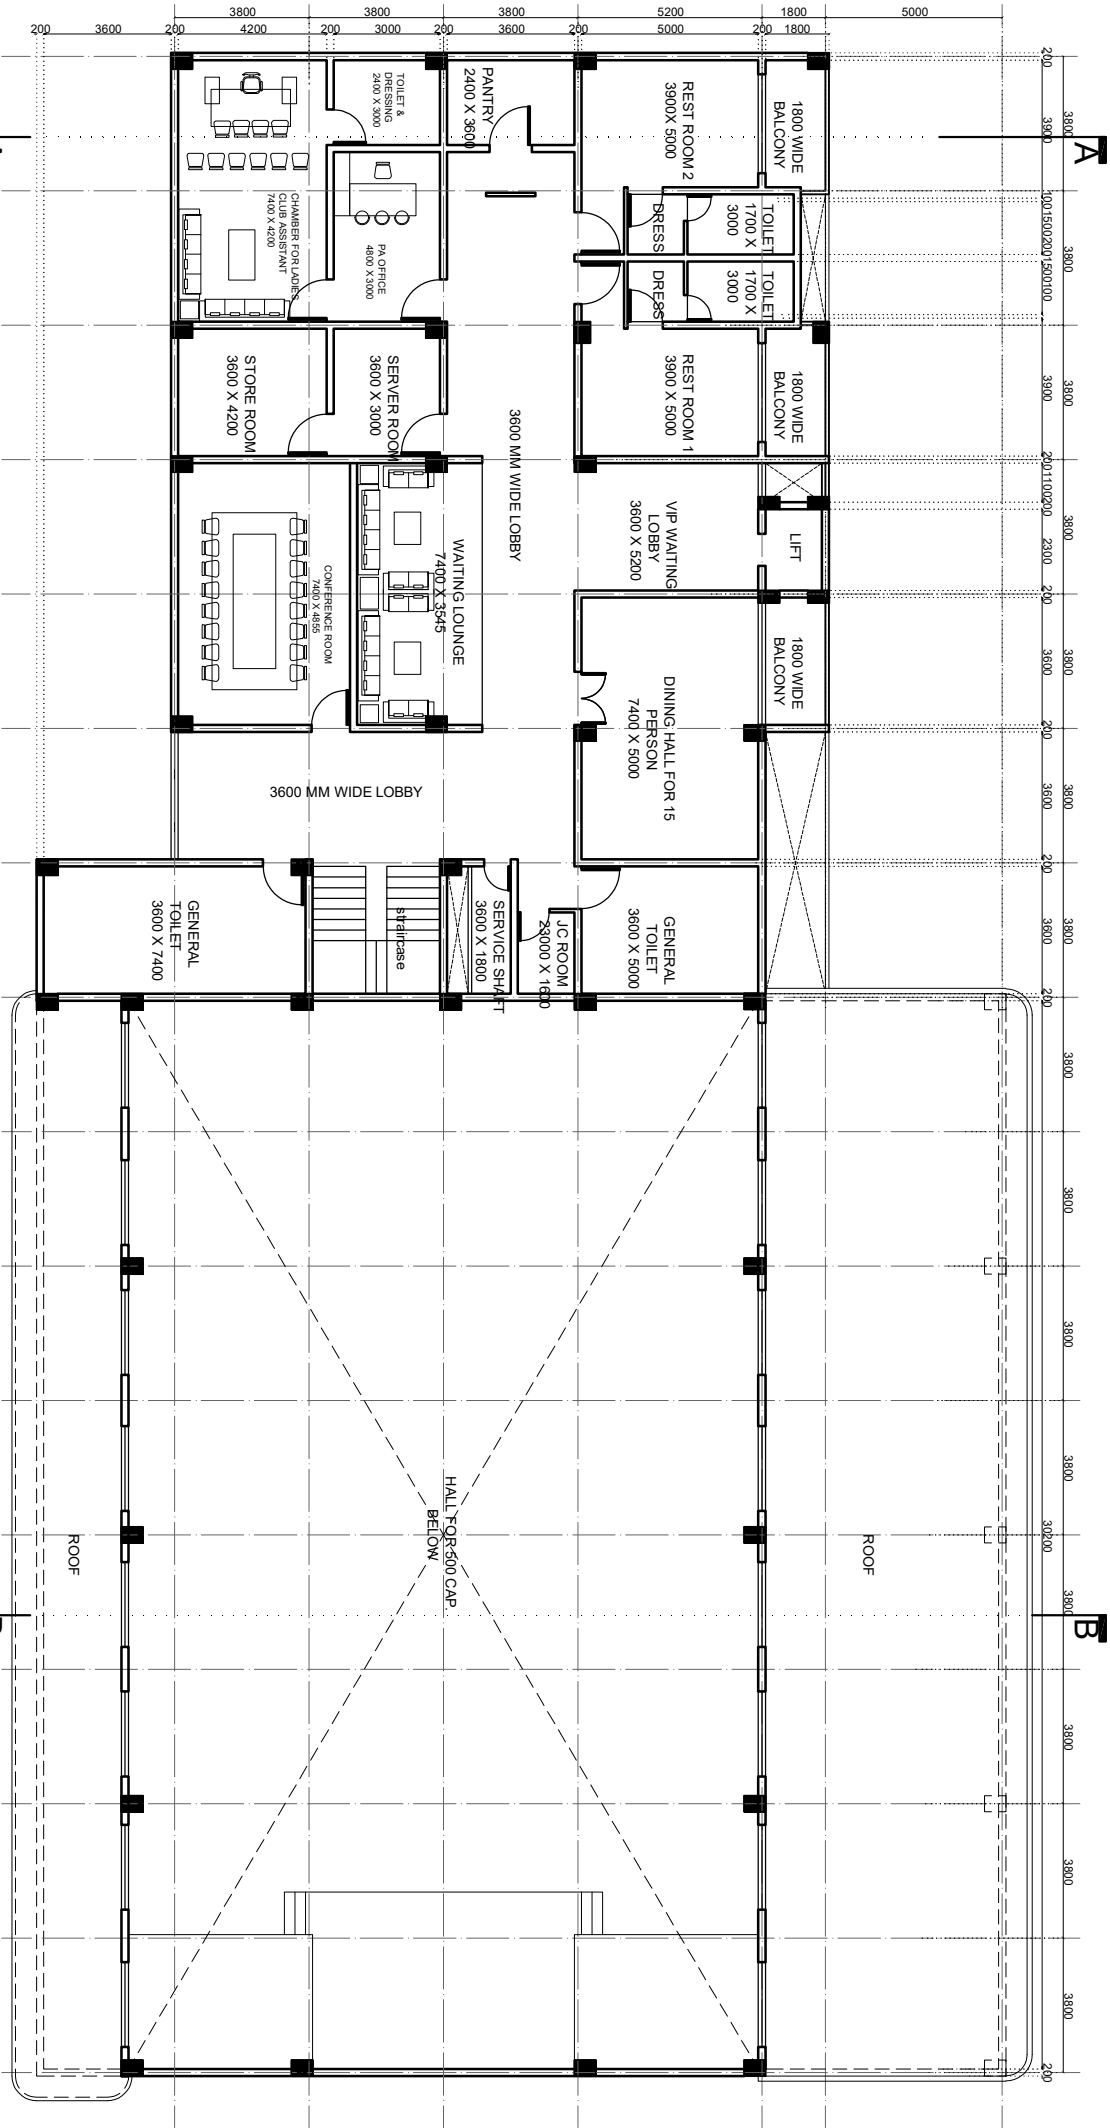

FIRST FLOOR PLAN  
SCALE:-1:100