
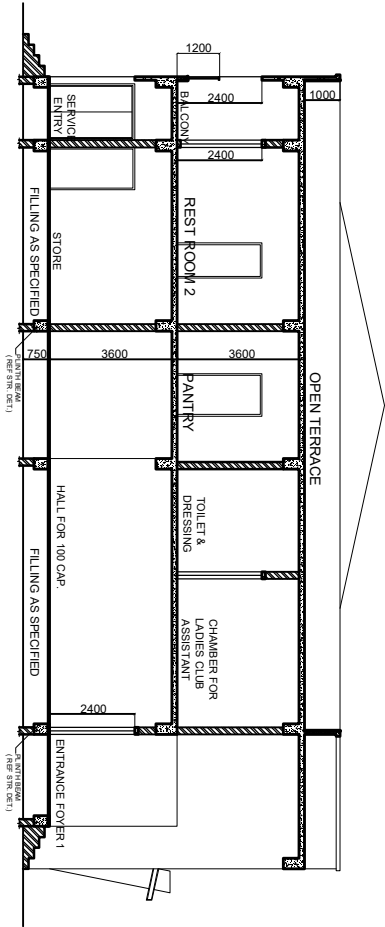



NOTES:-

1. CONTRACTOR TO CHECK AND VERIFY ALL DIMENSIONS BEFORE EXECUTION.
2. FIGURED DIMENSIONS SHALL BE FOLLOWED.
3. ALL DIMENSIONS ARE GIVEN IN MM UNLESS OTHERWISE STATED IN DRG.


KEY PLAN:-

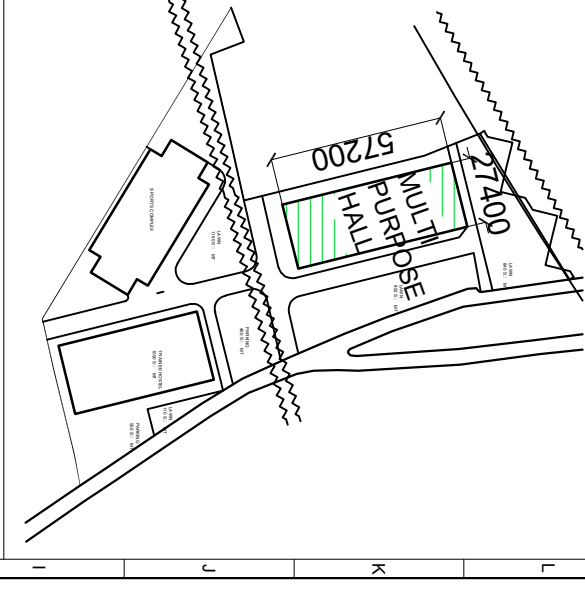

SECTION-AA  
SCALE:-1:100

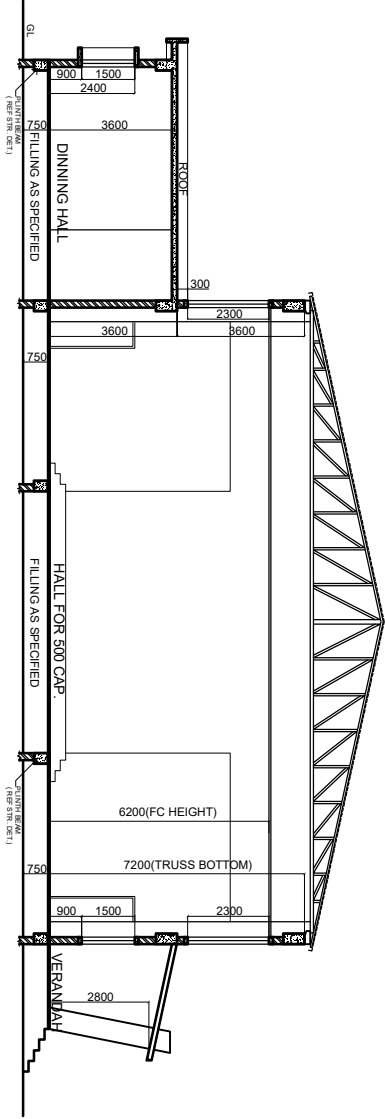

SECTION-BB  
SCALE:-1:100

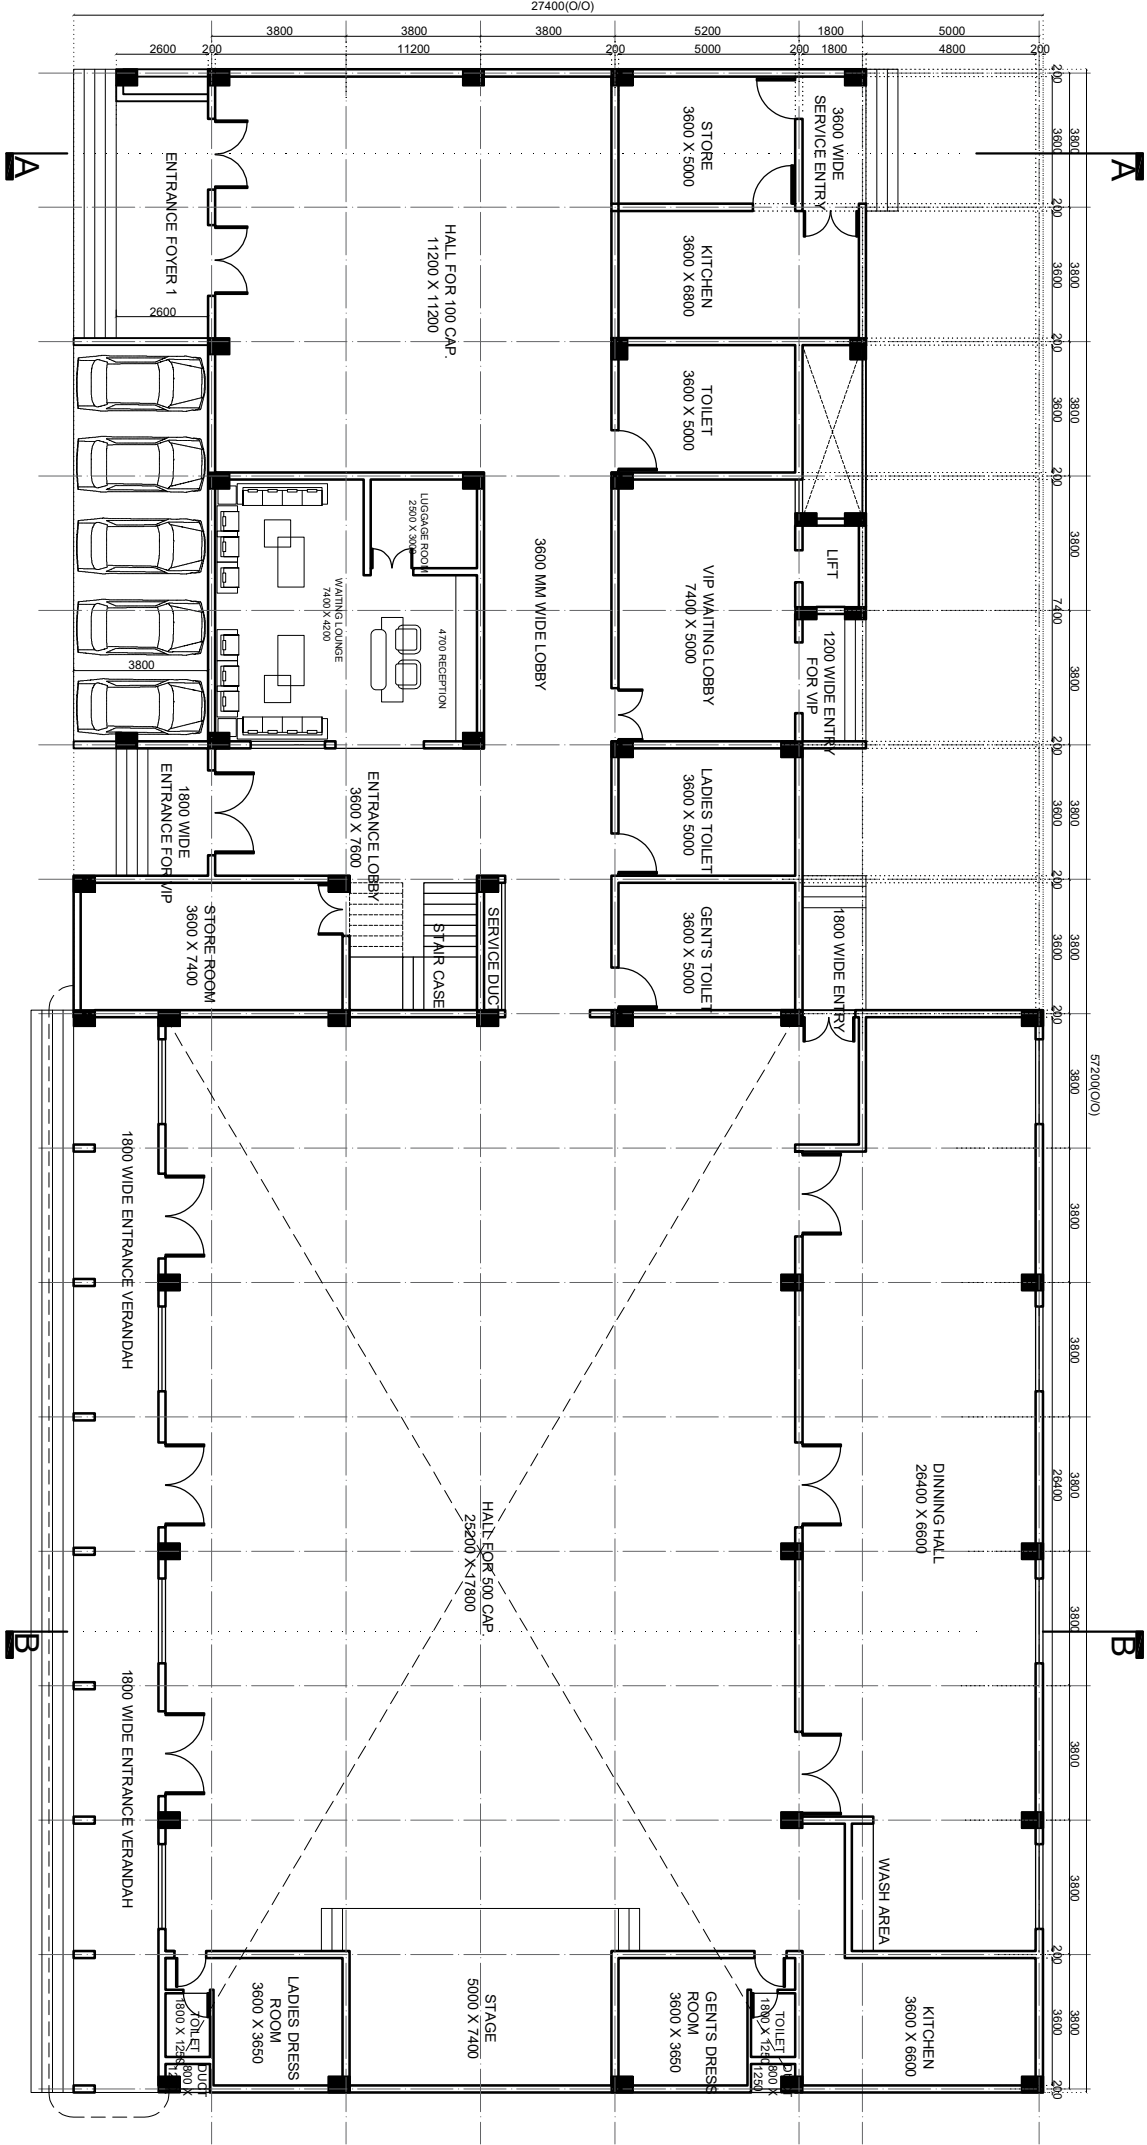

GROUND FLOOR PLAN  
SCALE:-1:100

NAME OF WORK :- CONSTRUCTION OF MULTIPURPOSE BUILDING  
AND TRAINEE HOSTEL WITH VIP TRANSIT HOUSE BUILDING AT  
BEMIL TOWNSHIP, MYSURU.