


SECTION-AA
SCALE:-1:100

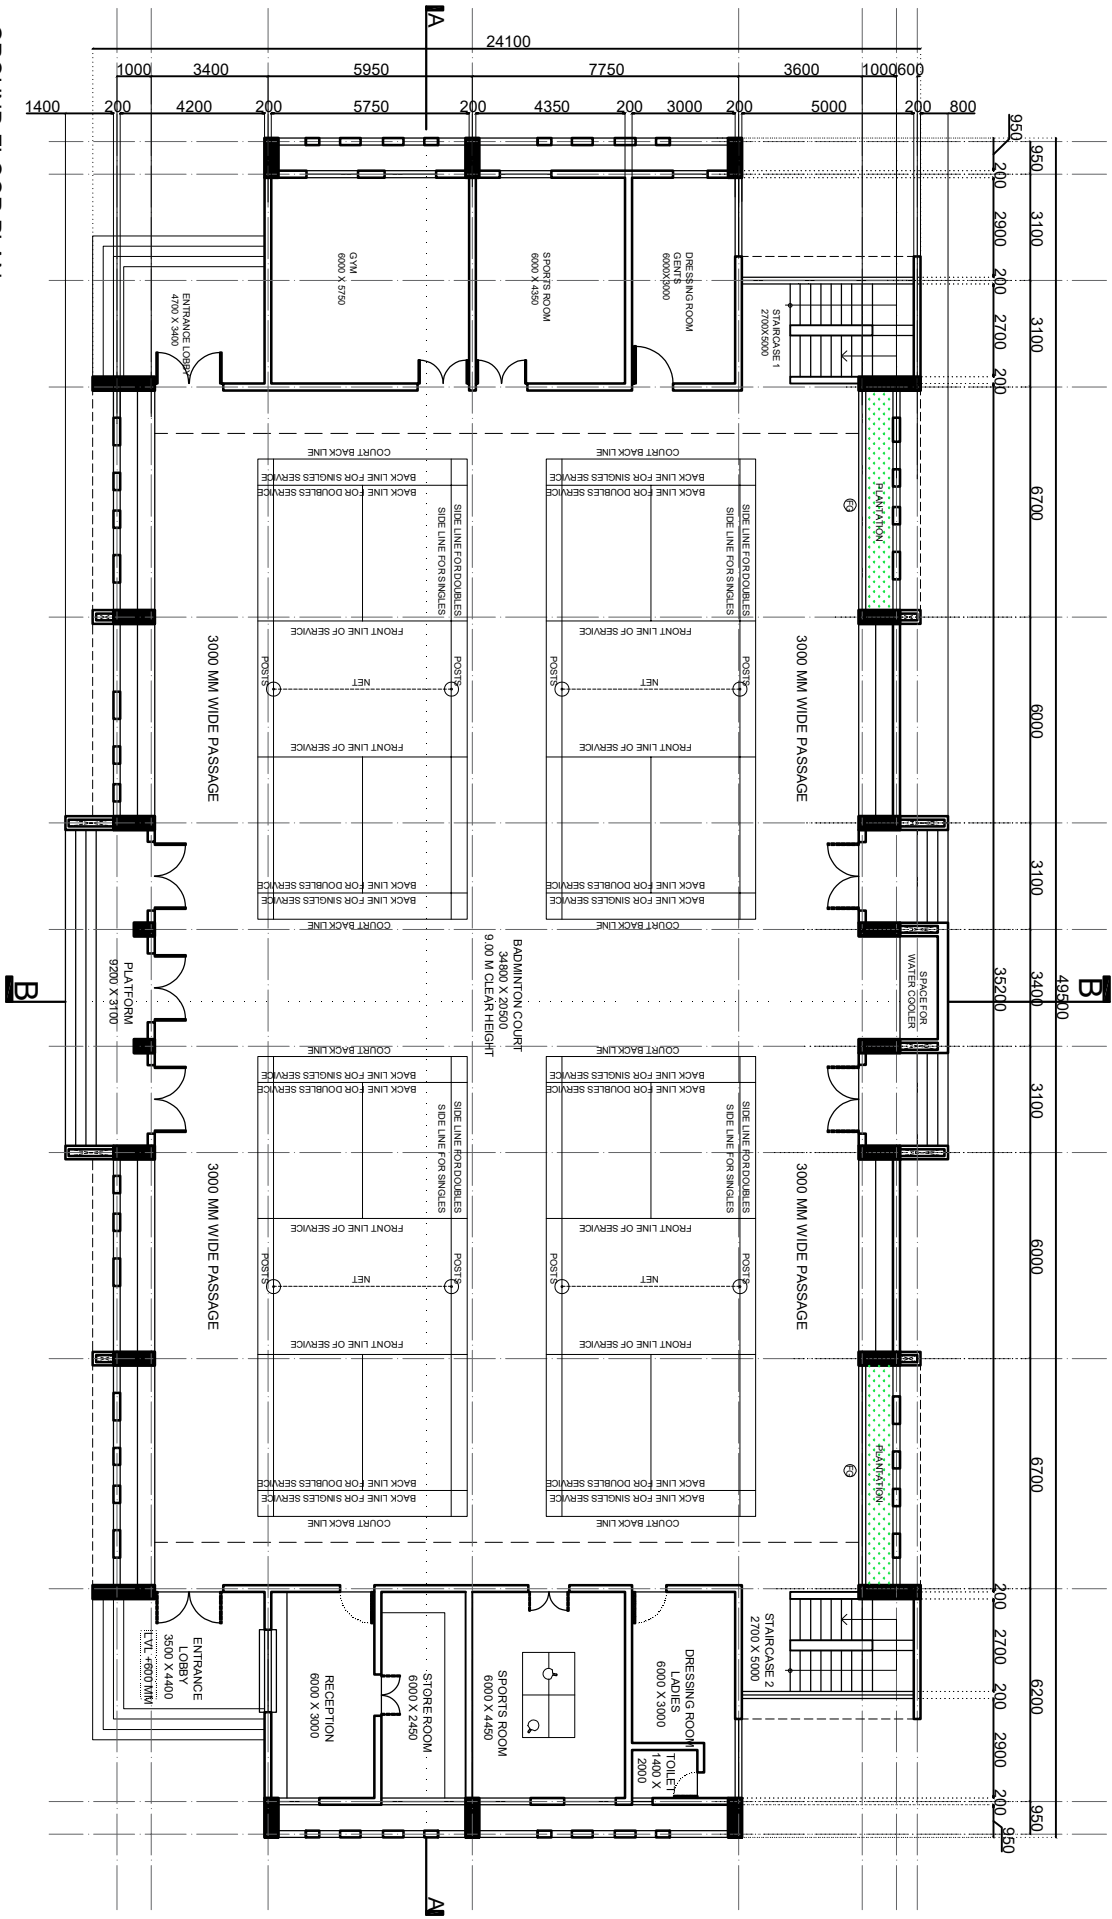

GROUND FLOOR PLAN
SCALE:-1:100

- NOTES:-
1. CONTRACTOR TO CHECK AND VERIFY ALL DIMENSIONS BEFORE EXECUTION OF THE WORK.
 2. FIGURED DIMENSIONS SHALL BE FOLLOWED.
 3. ALL DIMENSIONS ARE GIVEN IN MM UNLESS OTHERWISE STATED IN DRG.

