


SECTION-AA
SCALE:-1:100



REF.3D IMAGE

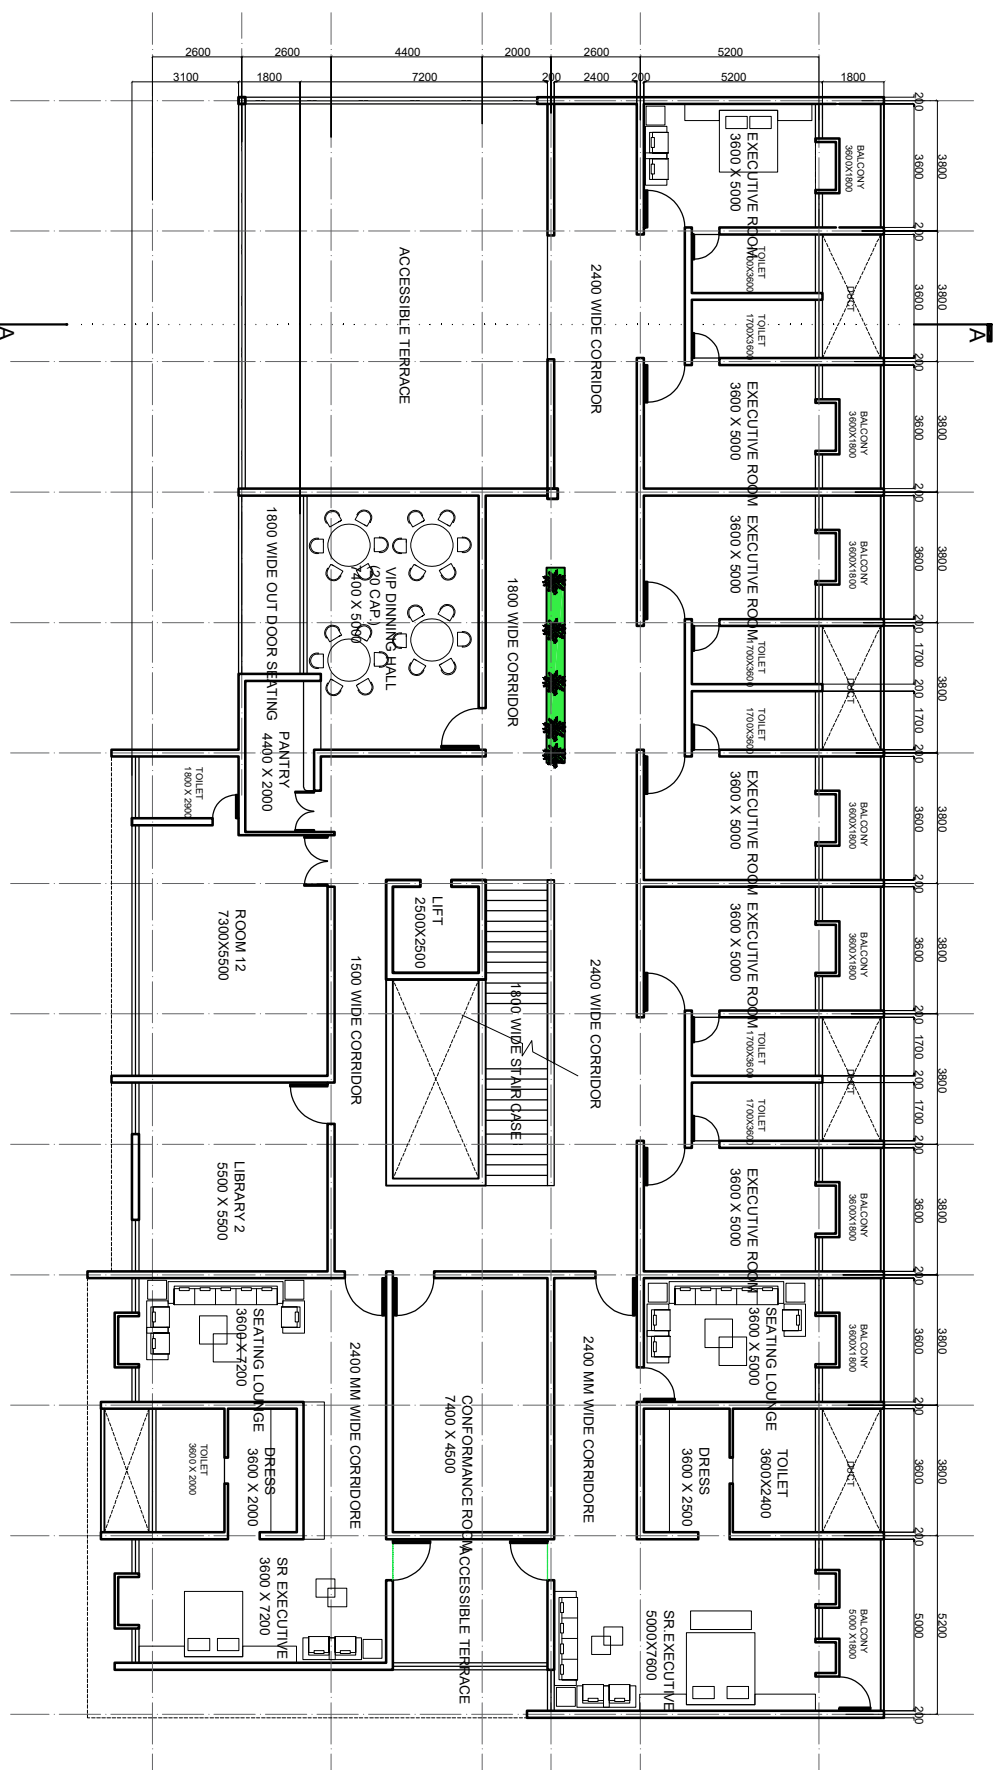

SECOND FLOOR PLAN