


PROPOSED INSPECTION PIT DESIGN

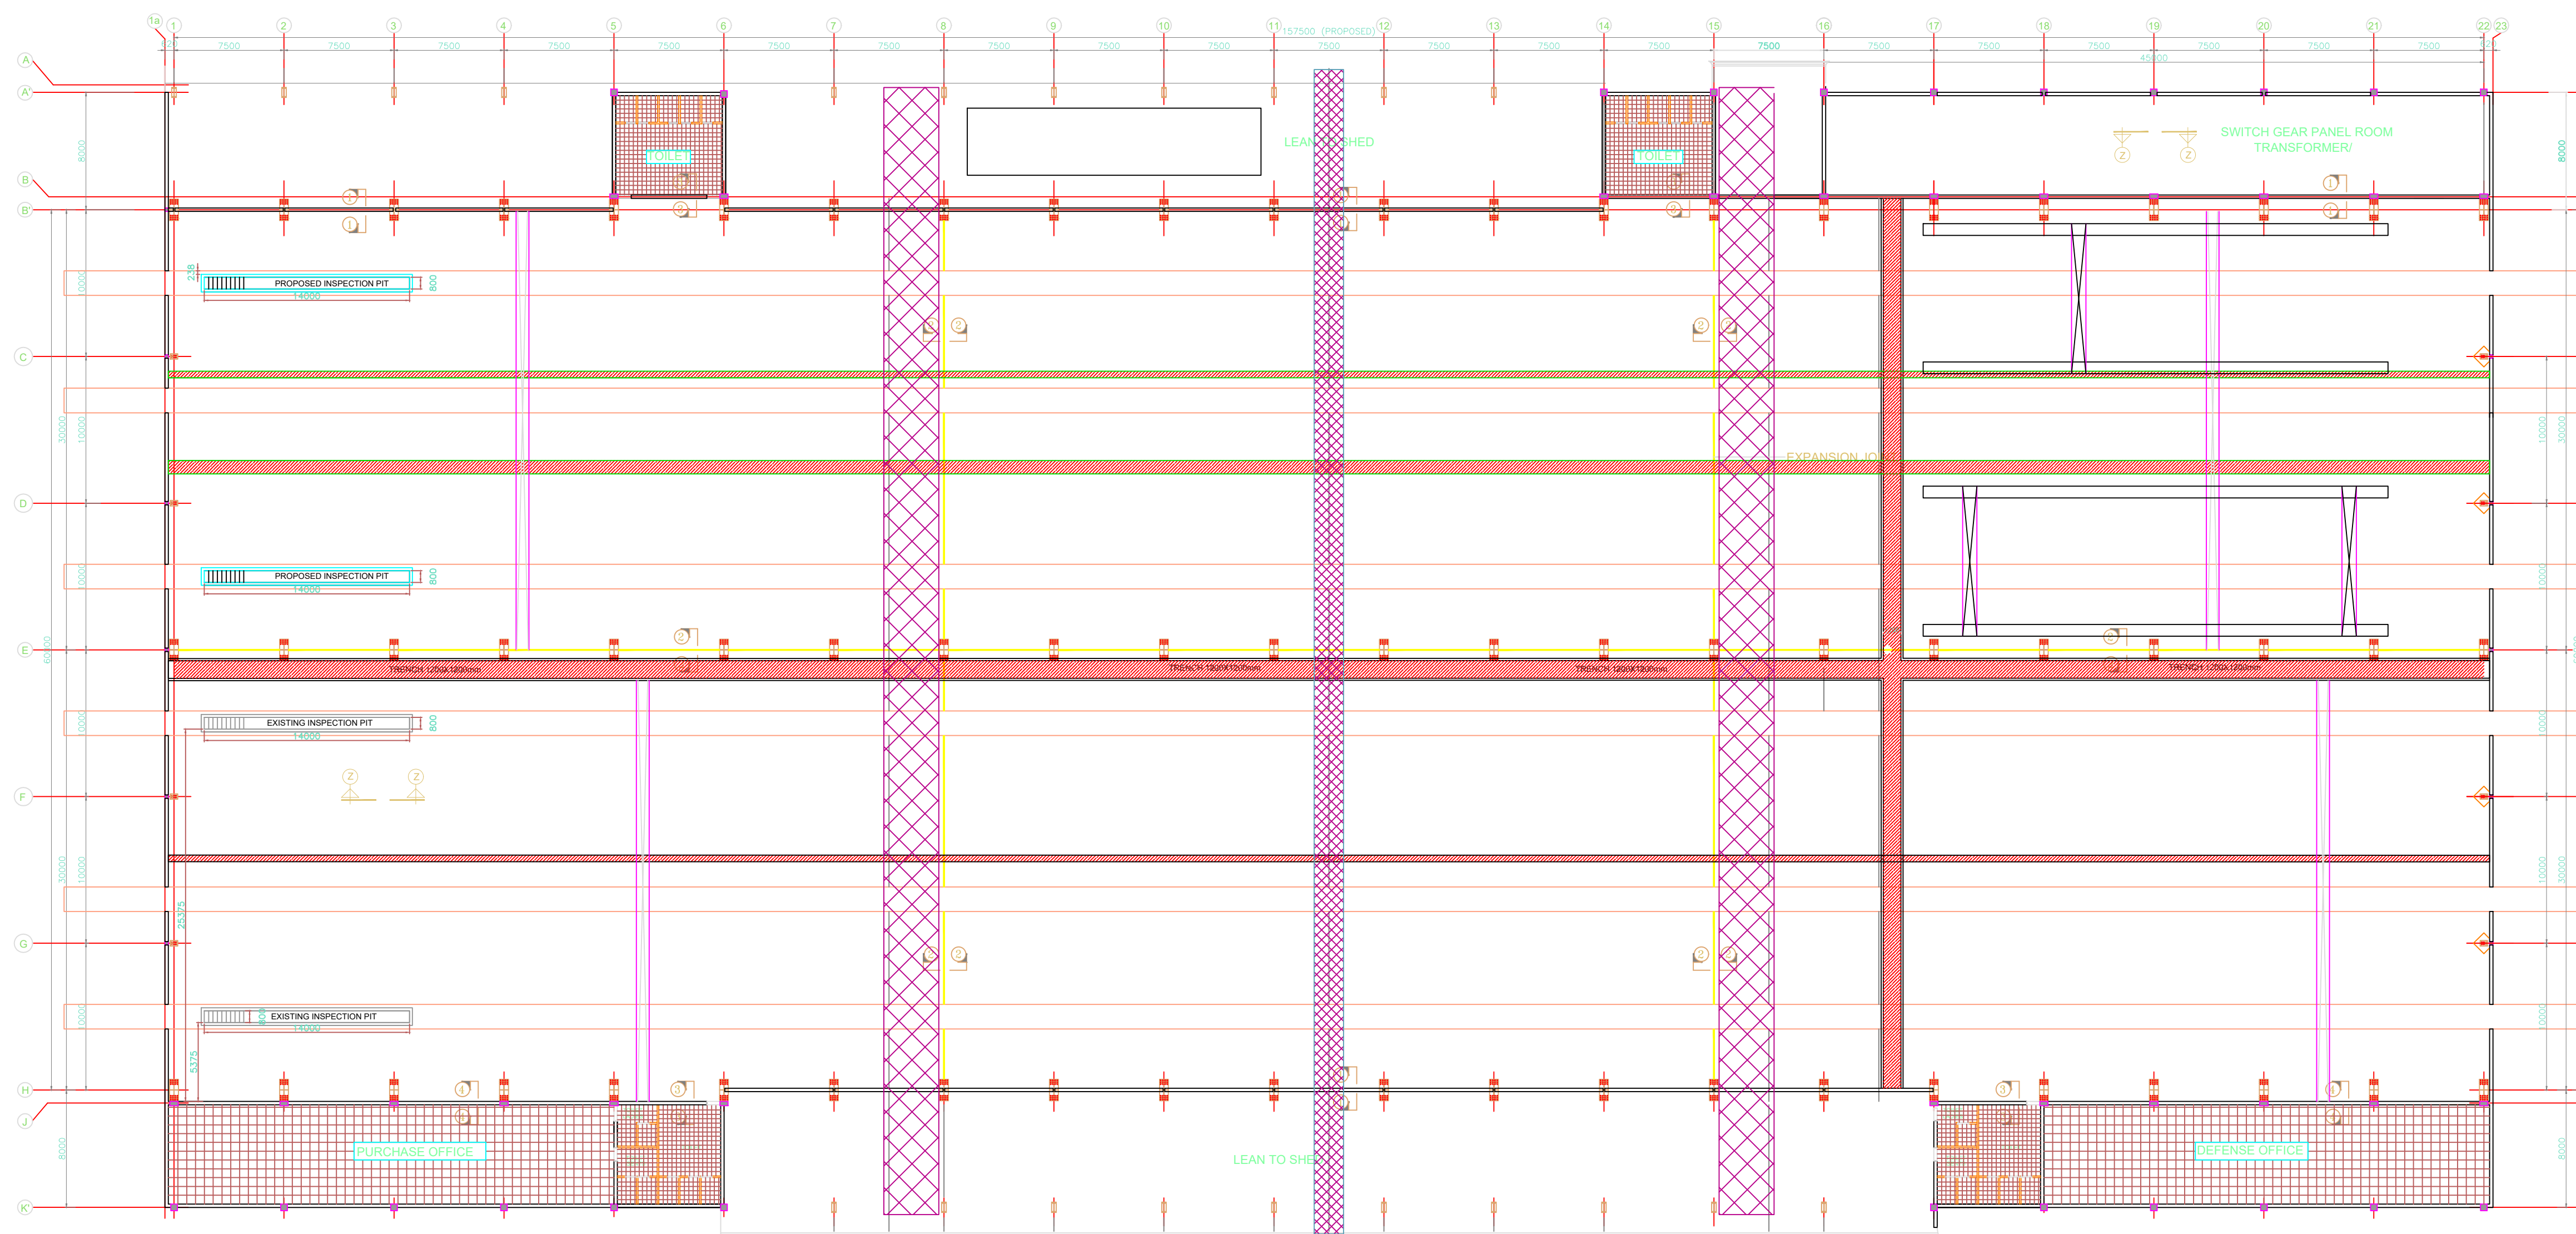

HANGER

INSPECTION PIT

RELEASED FOR

☐ Preliminary ☐ Tender ☐ Approval

☐ Information ☐ Construction

PROJECT:

PROPOSED INSPECTION PIT

DRAWINGS TITLE :-

INSPECTION PIT DESIGN

बी ई एम एल
BEML
Beyond Possibilities

**BEML KANJIKODE , PALAKKAD
COMPLEX**

Drawn

Design

Checked

Date	XX.XX.XXXX		Scale	NTS
Size	A1	DWG No.	XXXXXXXXXXXXXXXX	



RELEASED FOR		
<input type="checkbox"/> Preliminary	<input type="checkbox"/> Tender	<input type="checkbox"/> Approval
<input type="checkbox"/> Information	<input type="checkbox"/> Construction	

☐ Approval

Construction

PROJECT:-

PROPOSED INSPECTION PIT


DRAWINGS TITLE :-
INSPECTION PIT DESIGN

INSPECTION PIT DESIGN




Date	XX.XX.XXXX		Scale	NTS
Size	A1	DWG No.	XXXXXXXXXXXXXX	


INSPECTION PIT DESIGN

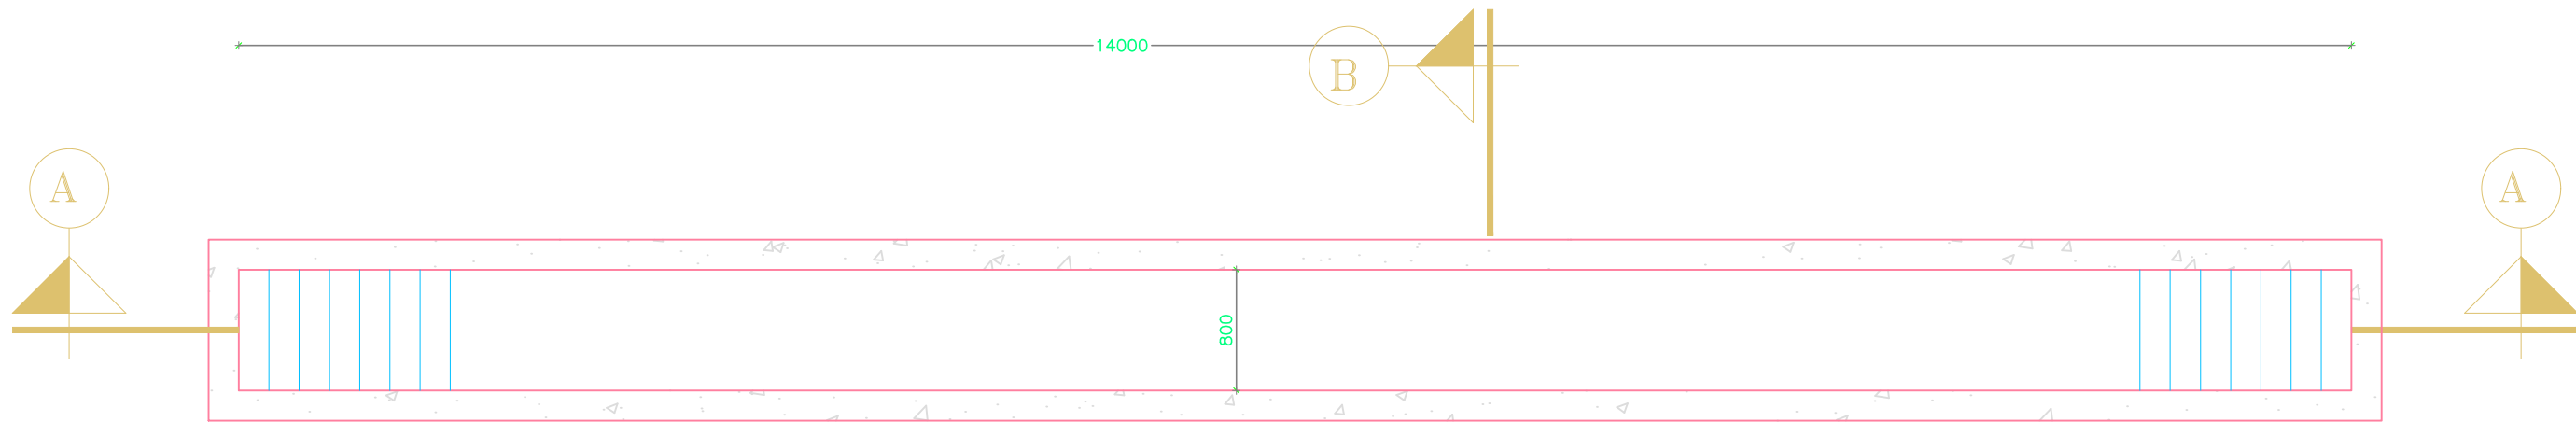

PLAN

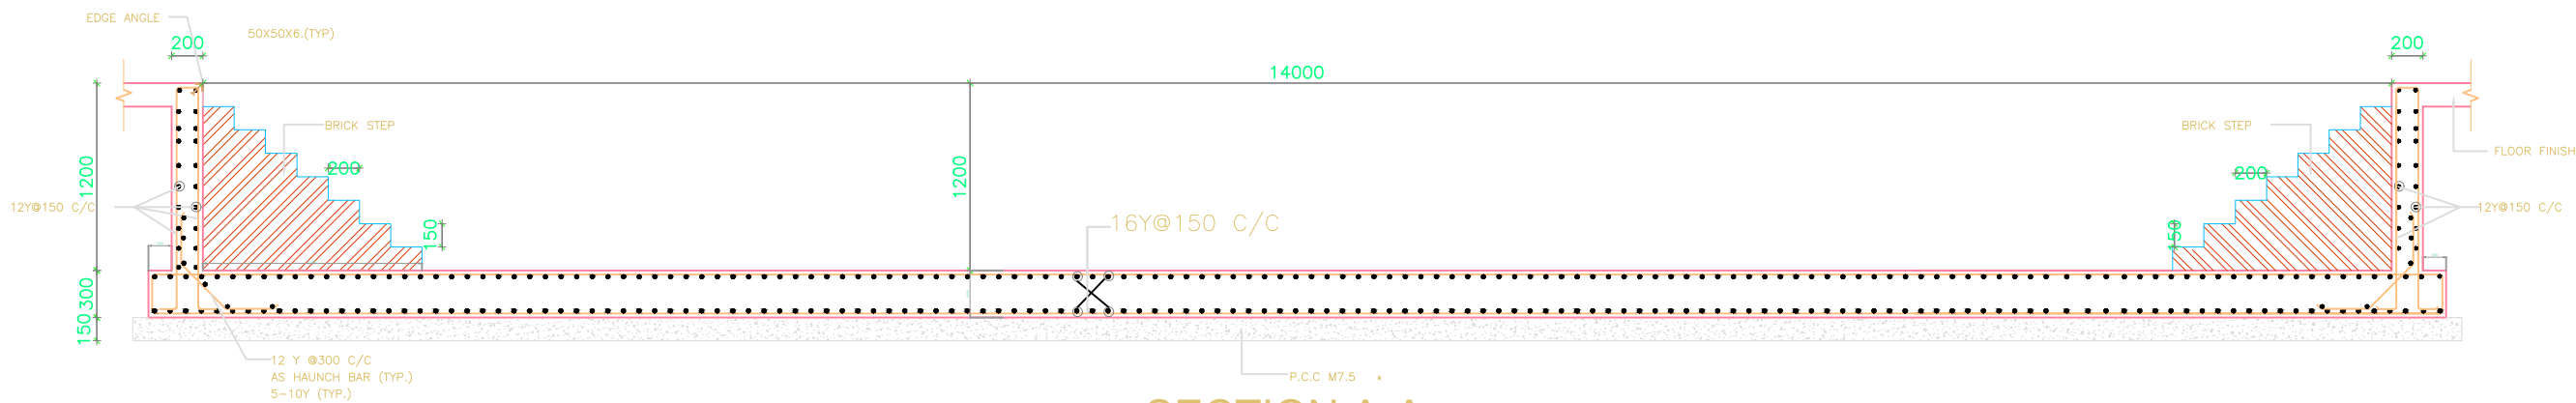

SECTION A-A

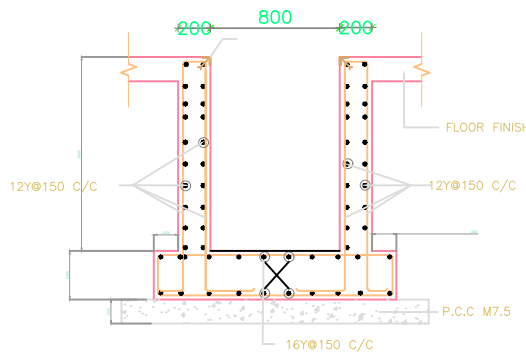

SECTION B-B

		PAGE - 1/1	
RELEASED FOR			
<input type="checkbox"/> Preliminary	<input type="checkbox"/> Tender	<input type="checkbox"/> Approval	
<input type="checkbox"/> Information	<input type="checkbox"/> Construction		
PROJECT:-			
DRAWINGS TITLE :-			
INSPECTION PIT DRAWING			
<div><div><div><div><div><div>बी ई एस एल</div></div></div><div><div><div></div><div>BEML</div></div><div><small>Beyond Perseverance</small></div></div></div><div>BEML KANJIKODE , PALAKKAD COMPLEX</div></div></div>		Drawn	
		Design	
		Checked	
Date	XX.XX.XXXX		Scale NTS
Size	A2	DWG No.	XXXXXXXXXXXX