

9.14

FUTURE EXPANSION

81.70

6.43

51.22

7.32

42.31

9.14 M WIDE ROAD

42.31

GARDEN

26.19

ENTRY GATE




9.14 M WIDE ROAD

9.14

9.14 M WIDE ROAD

44.04

10.16

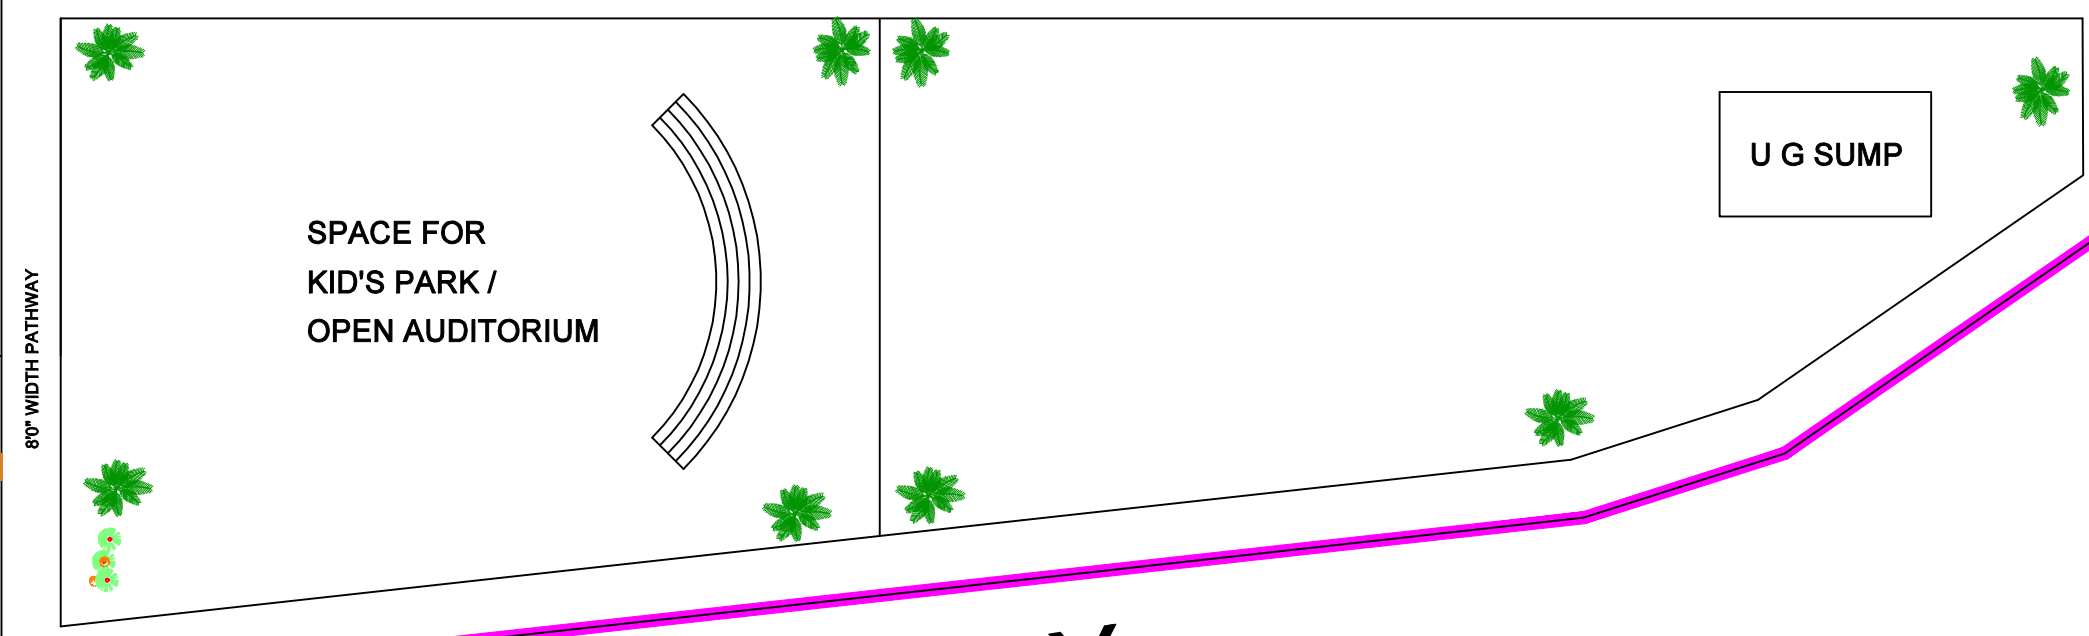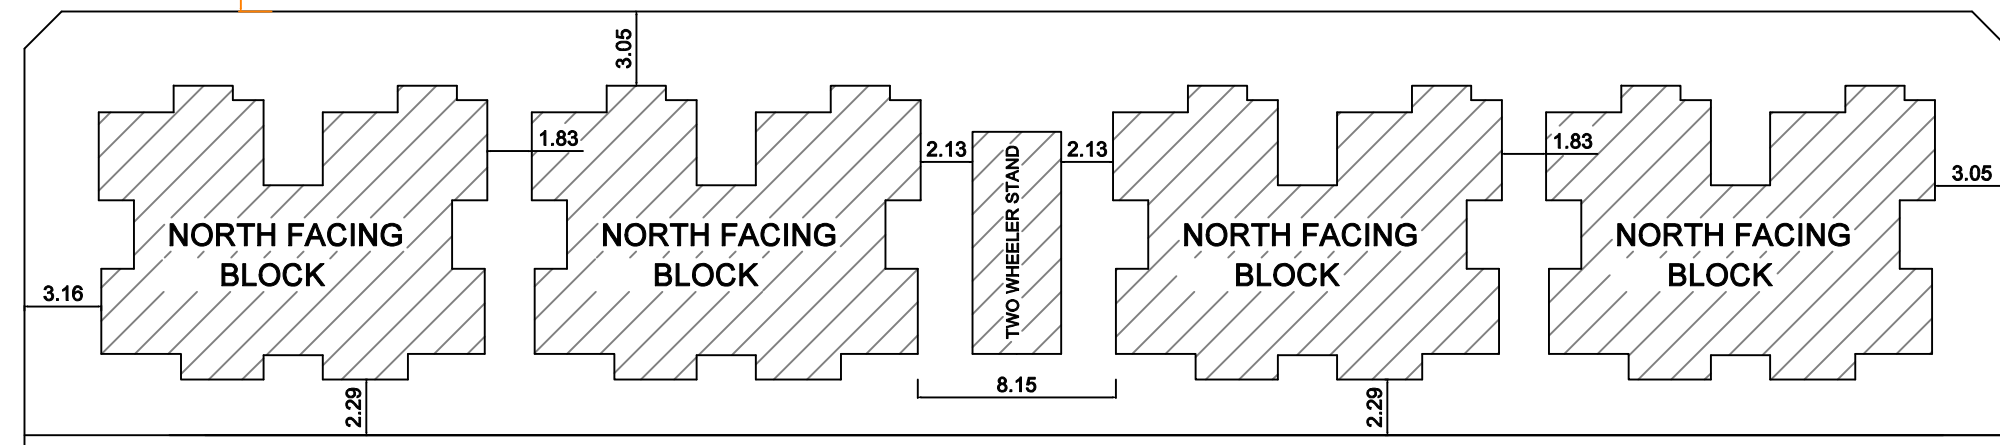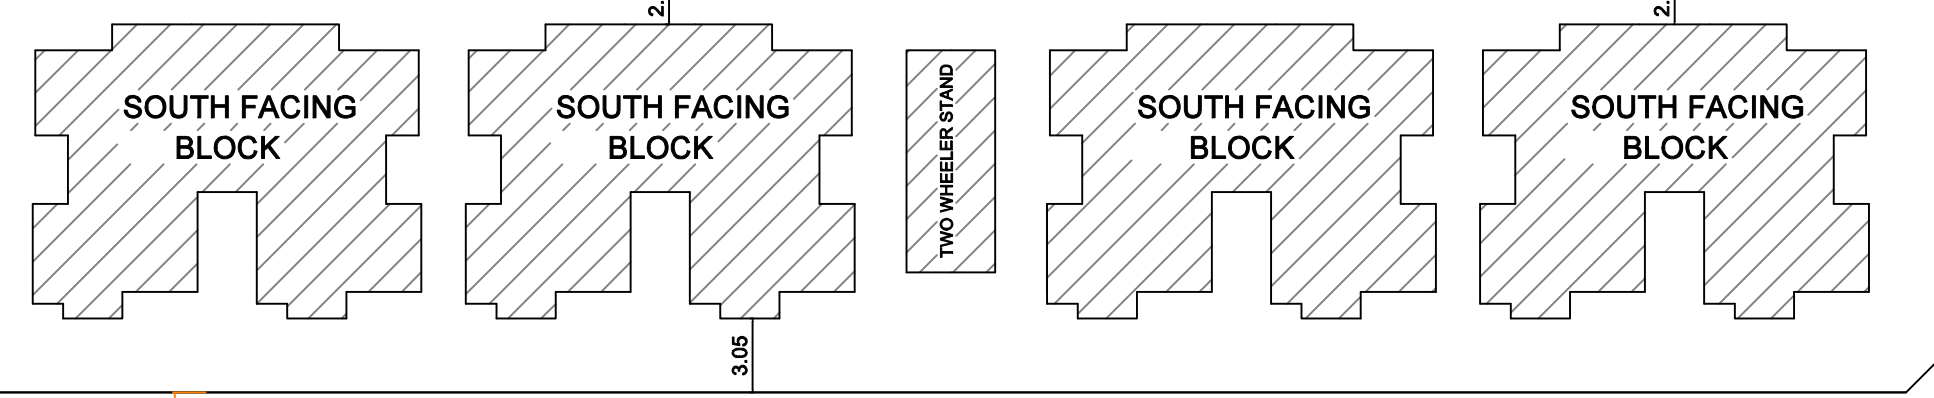

SITE BOUNDARY

SITE BOUNDARY

ALL DIMENSIONS ARE IN METERS

PLAN SHOWING THE LAYOUT OF PROPOSED
STAFF QUARTERS WITH AMENITIES
IN BEML PALAKKAD.

 **SG STRUCTURAL
ENGINEERS**
ENGINEERS/ARCHITECTS
53, M.A. Palaniswamy Street, K.K. Pudur, Coimbatore-38
PH: 0422-2450245, 2453323. Email: profgsv1968@gmail.com
www.sgstructurals.com