



SCHEMATIC LAY OUT OF 10 TANK PRE-TREATMENT PROCESS TANKS
EJECTOR& AIR CLEANER ASSEMBLY
BEML LIMITED -PALAKKAD COMPLEX

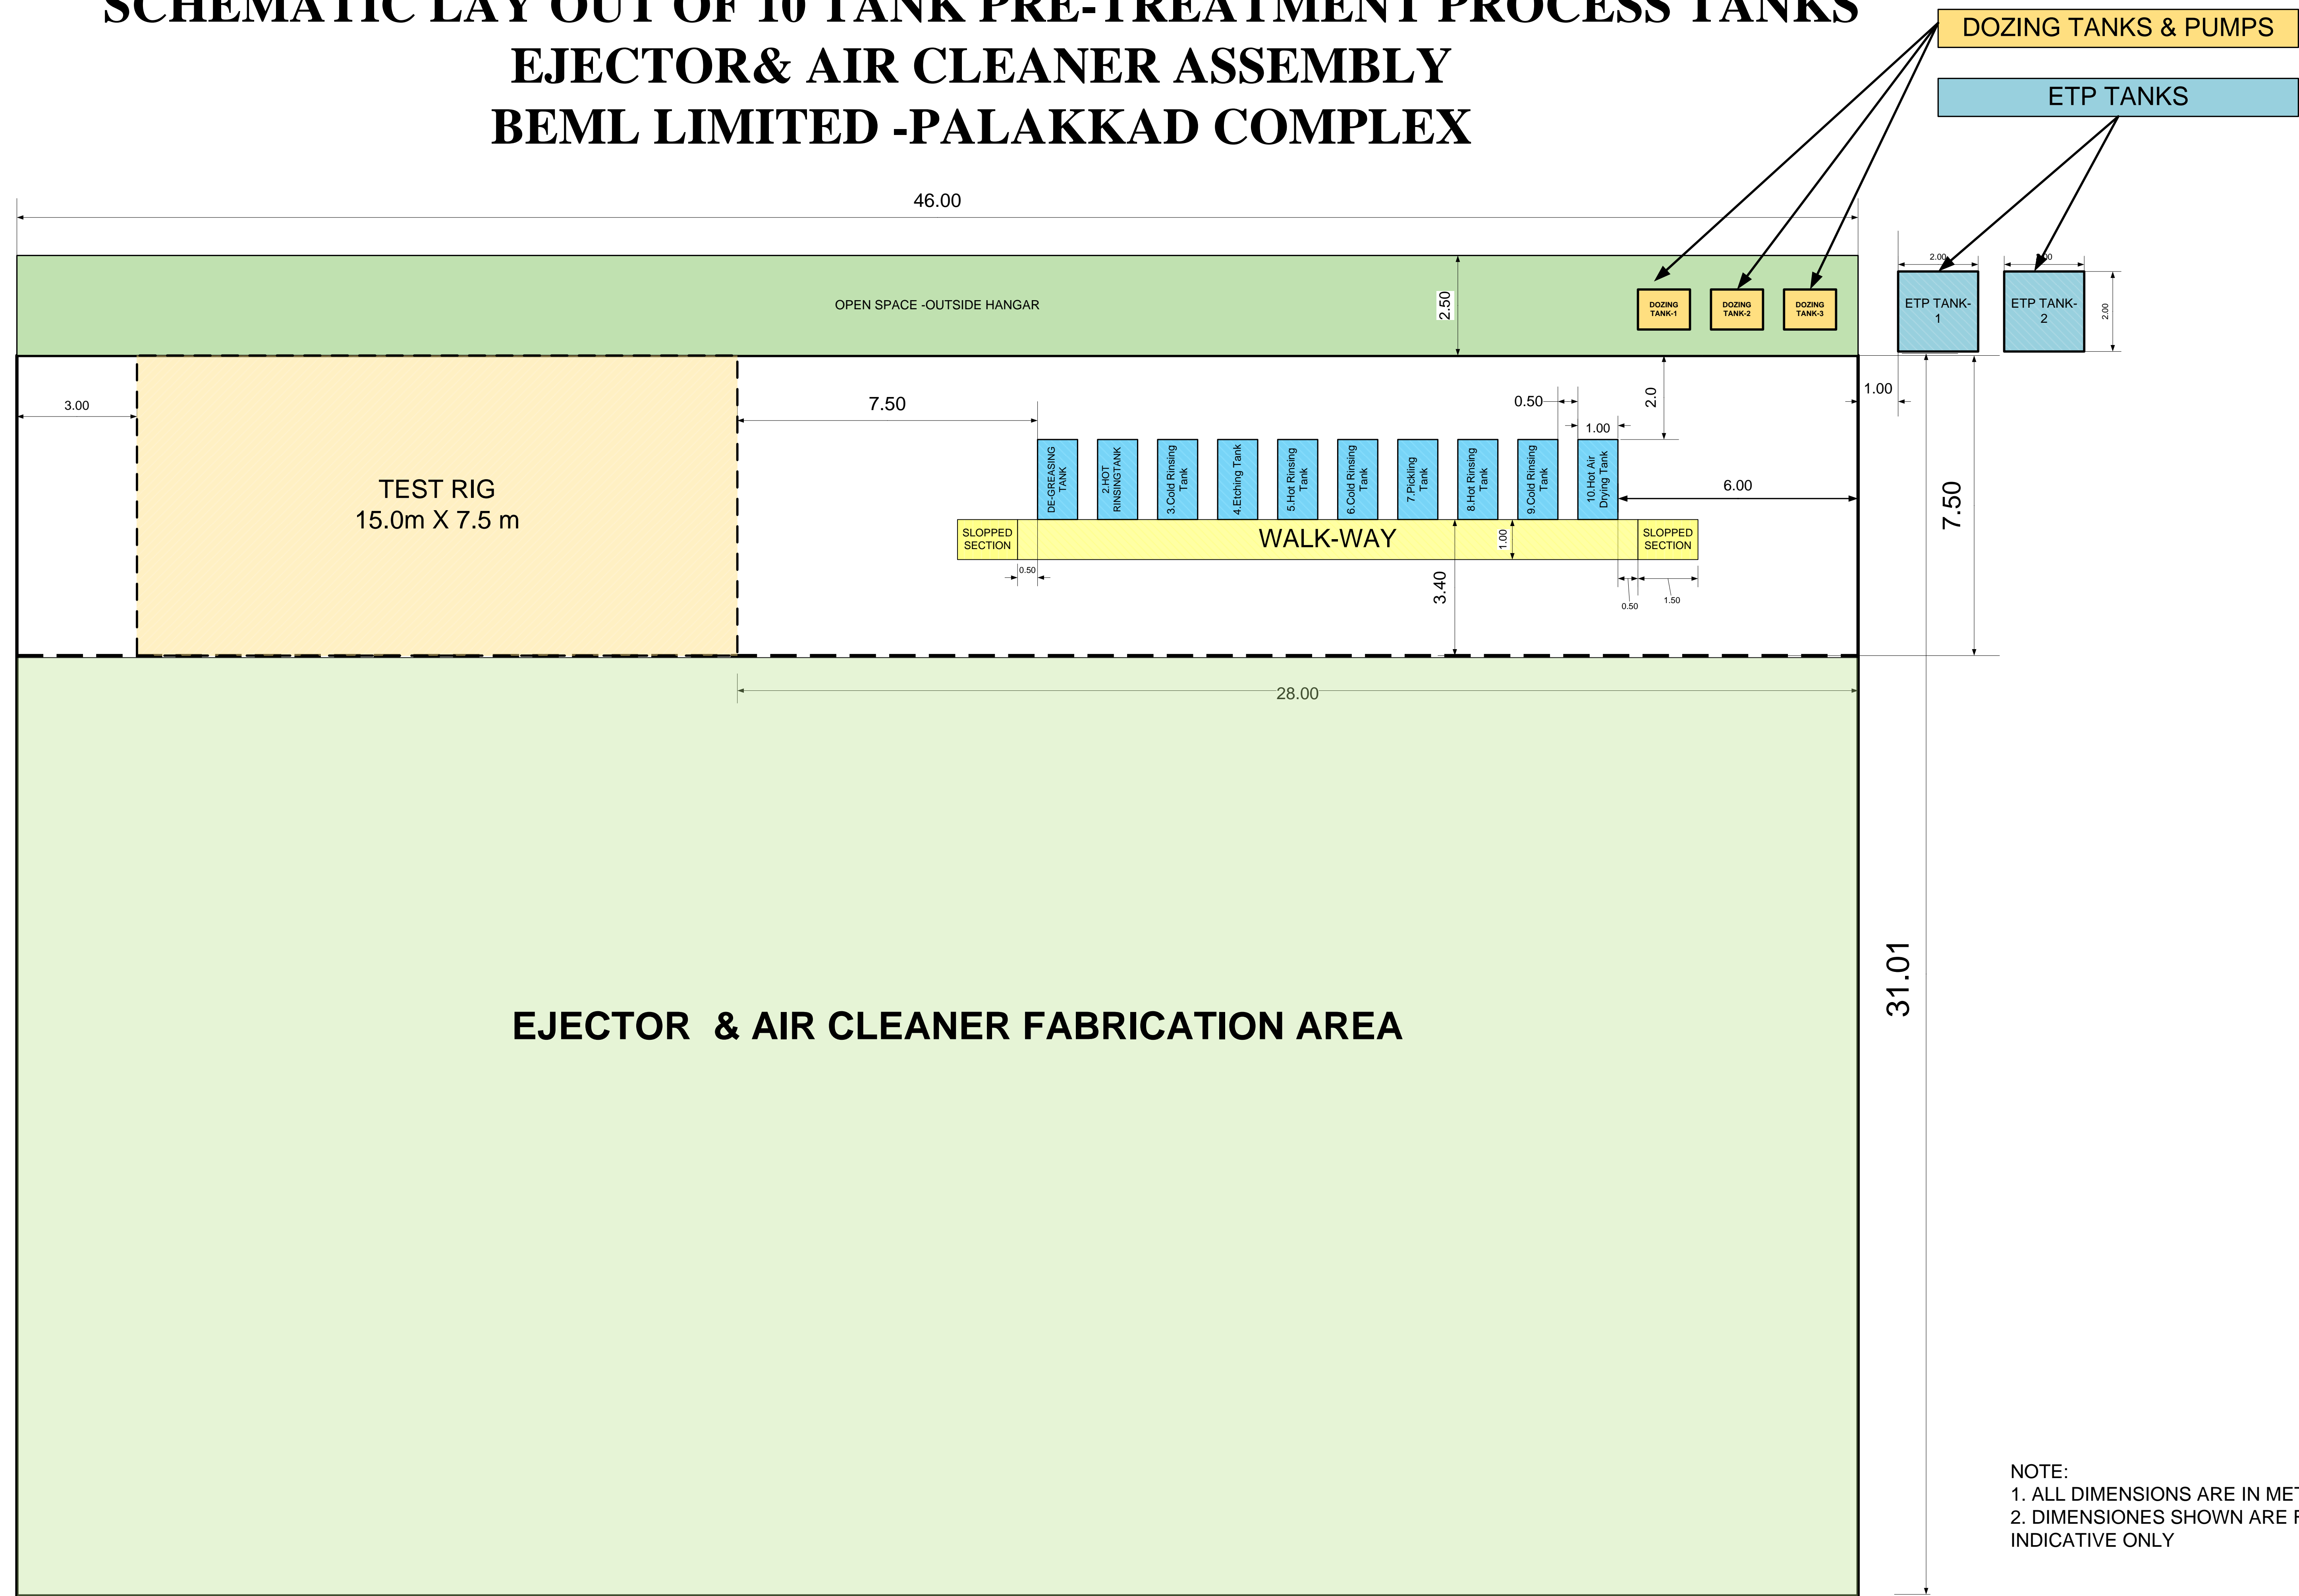


NOTE:
1. ALL DIMENSIONS ARE IN METER
2. DIMENSIONES SHOWN ARE FOR INDICATIVE ONLY

SCHEMATIC LAY OUT OF MONORAIL HOIST SYSTEM OVER - 10 TANK PRE-TREATMENT PROCESS TANKS EJECTOR& AIR CLEANER ASSEMBLY BEML LIMITED -PALAKKAD COMPLEX

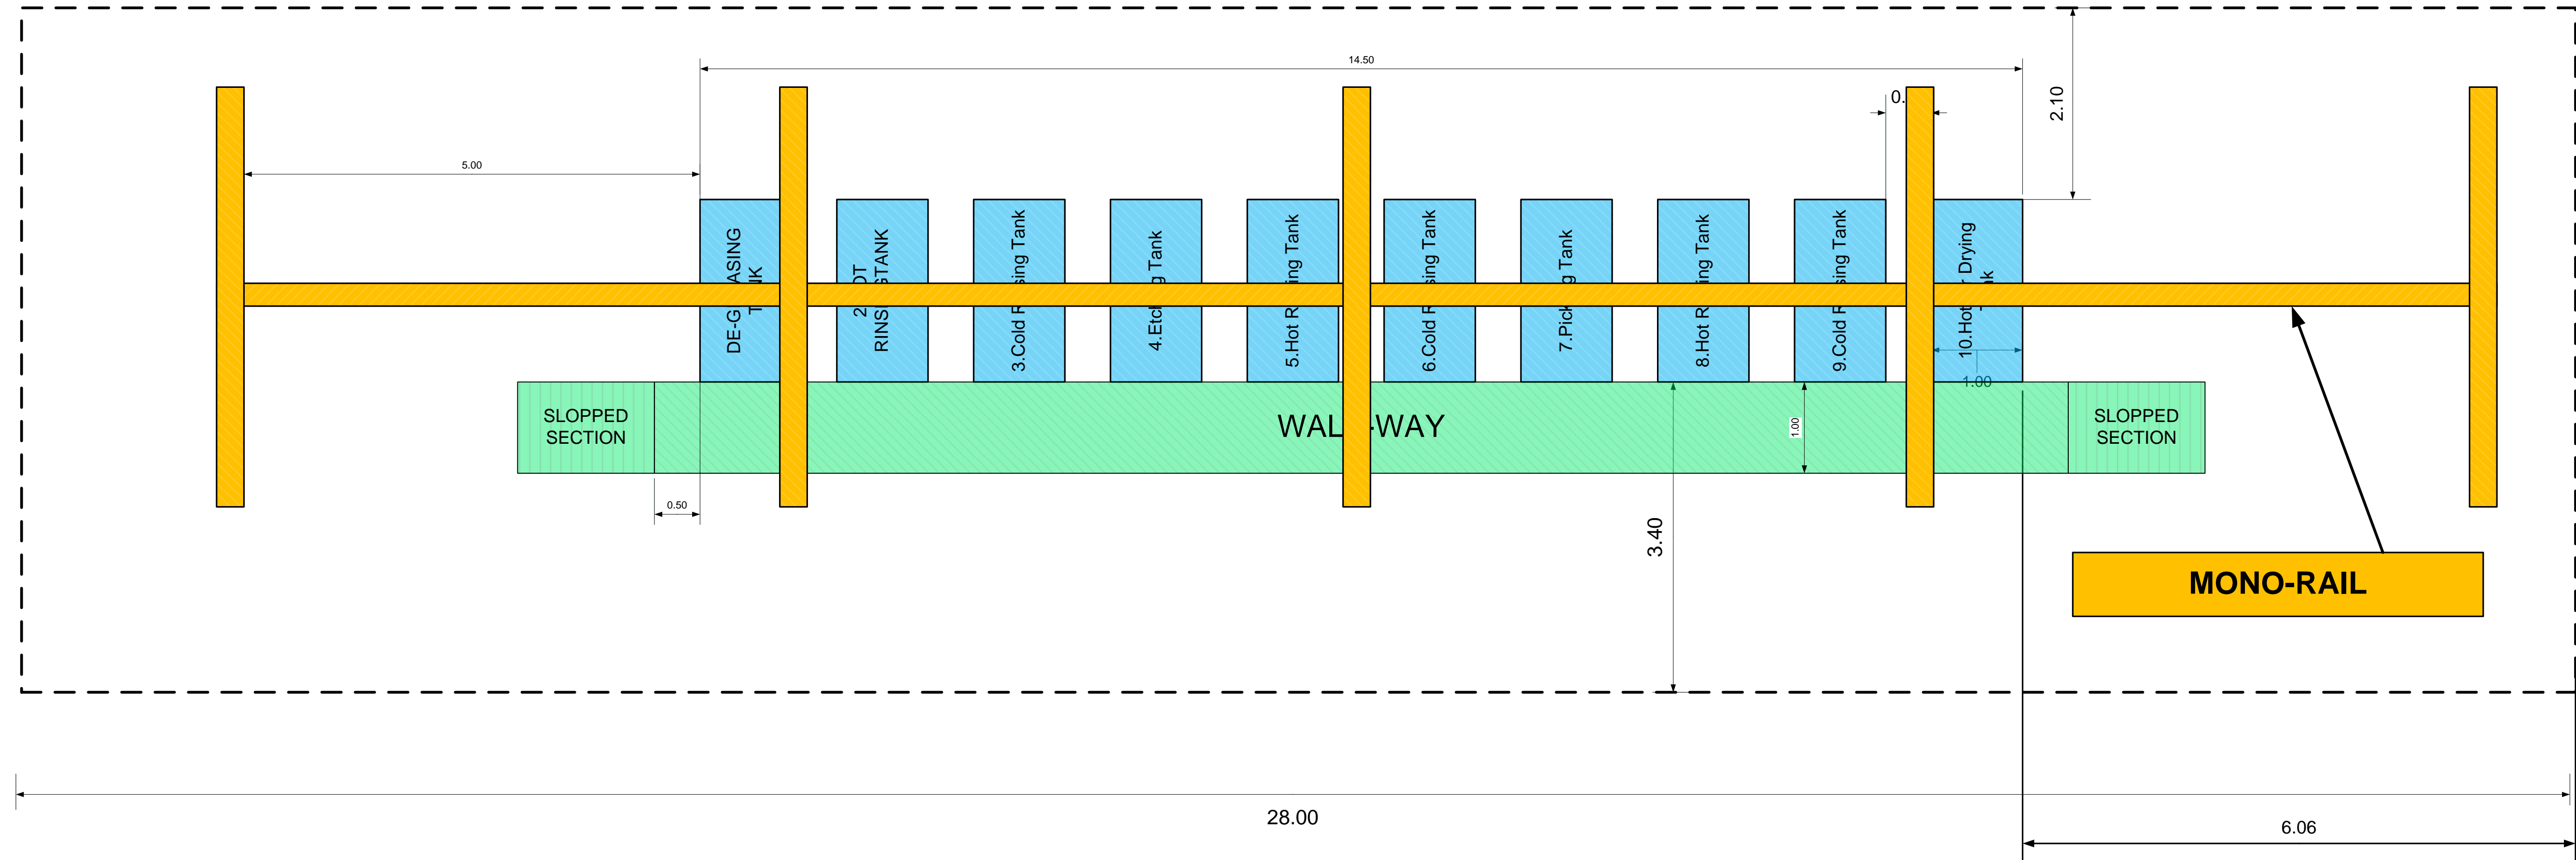

SCHEMATIC -
CROSS SECTIONAL VIEW – MONO-RAIL HOIST

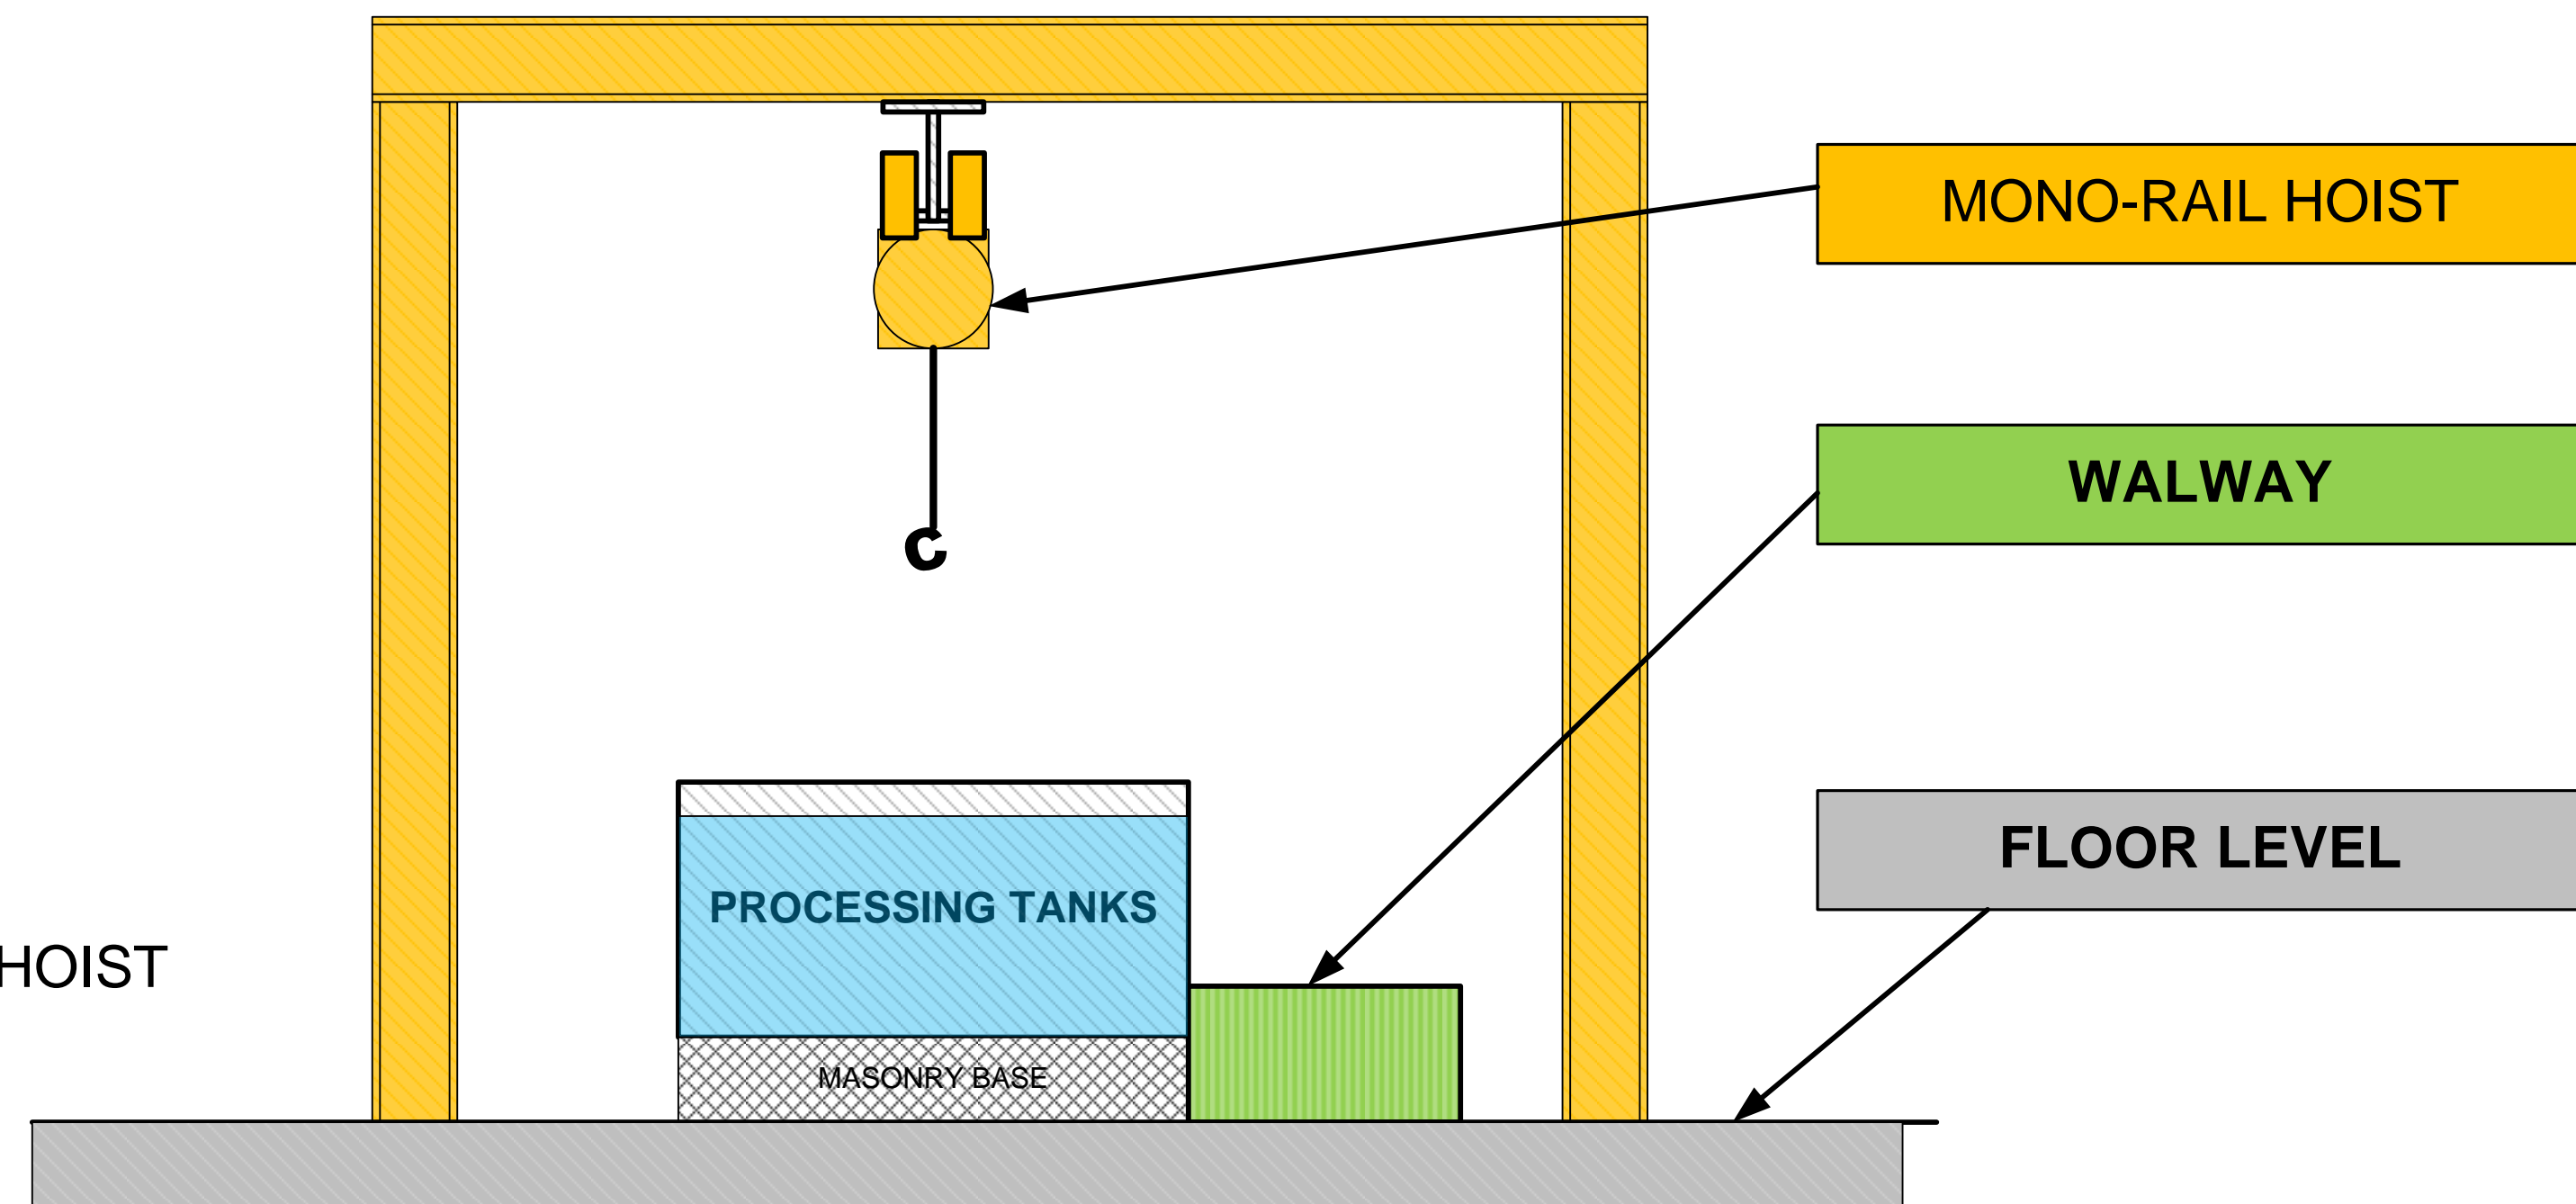

NOTE:
1. ALL DIMENSIONS ARE IN METER
2. DIMENSIONES SHOWN ARE FOR INDICATIVE ONLY