



DIESEL TANK (BEML SCOPE)

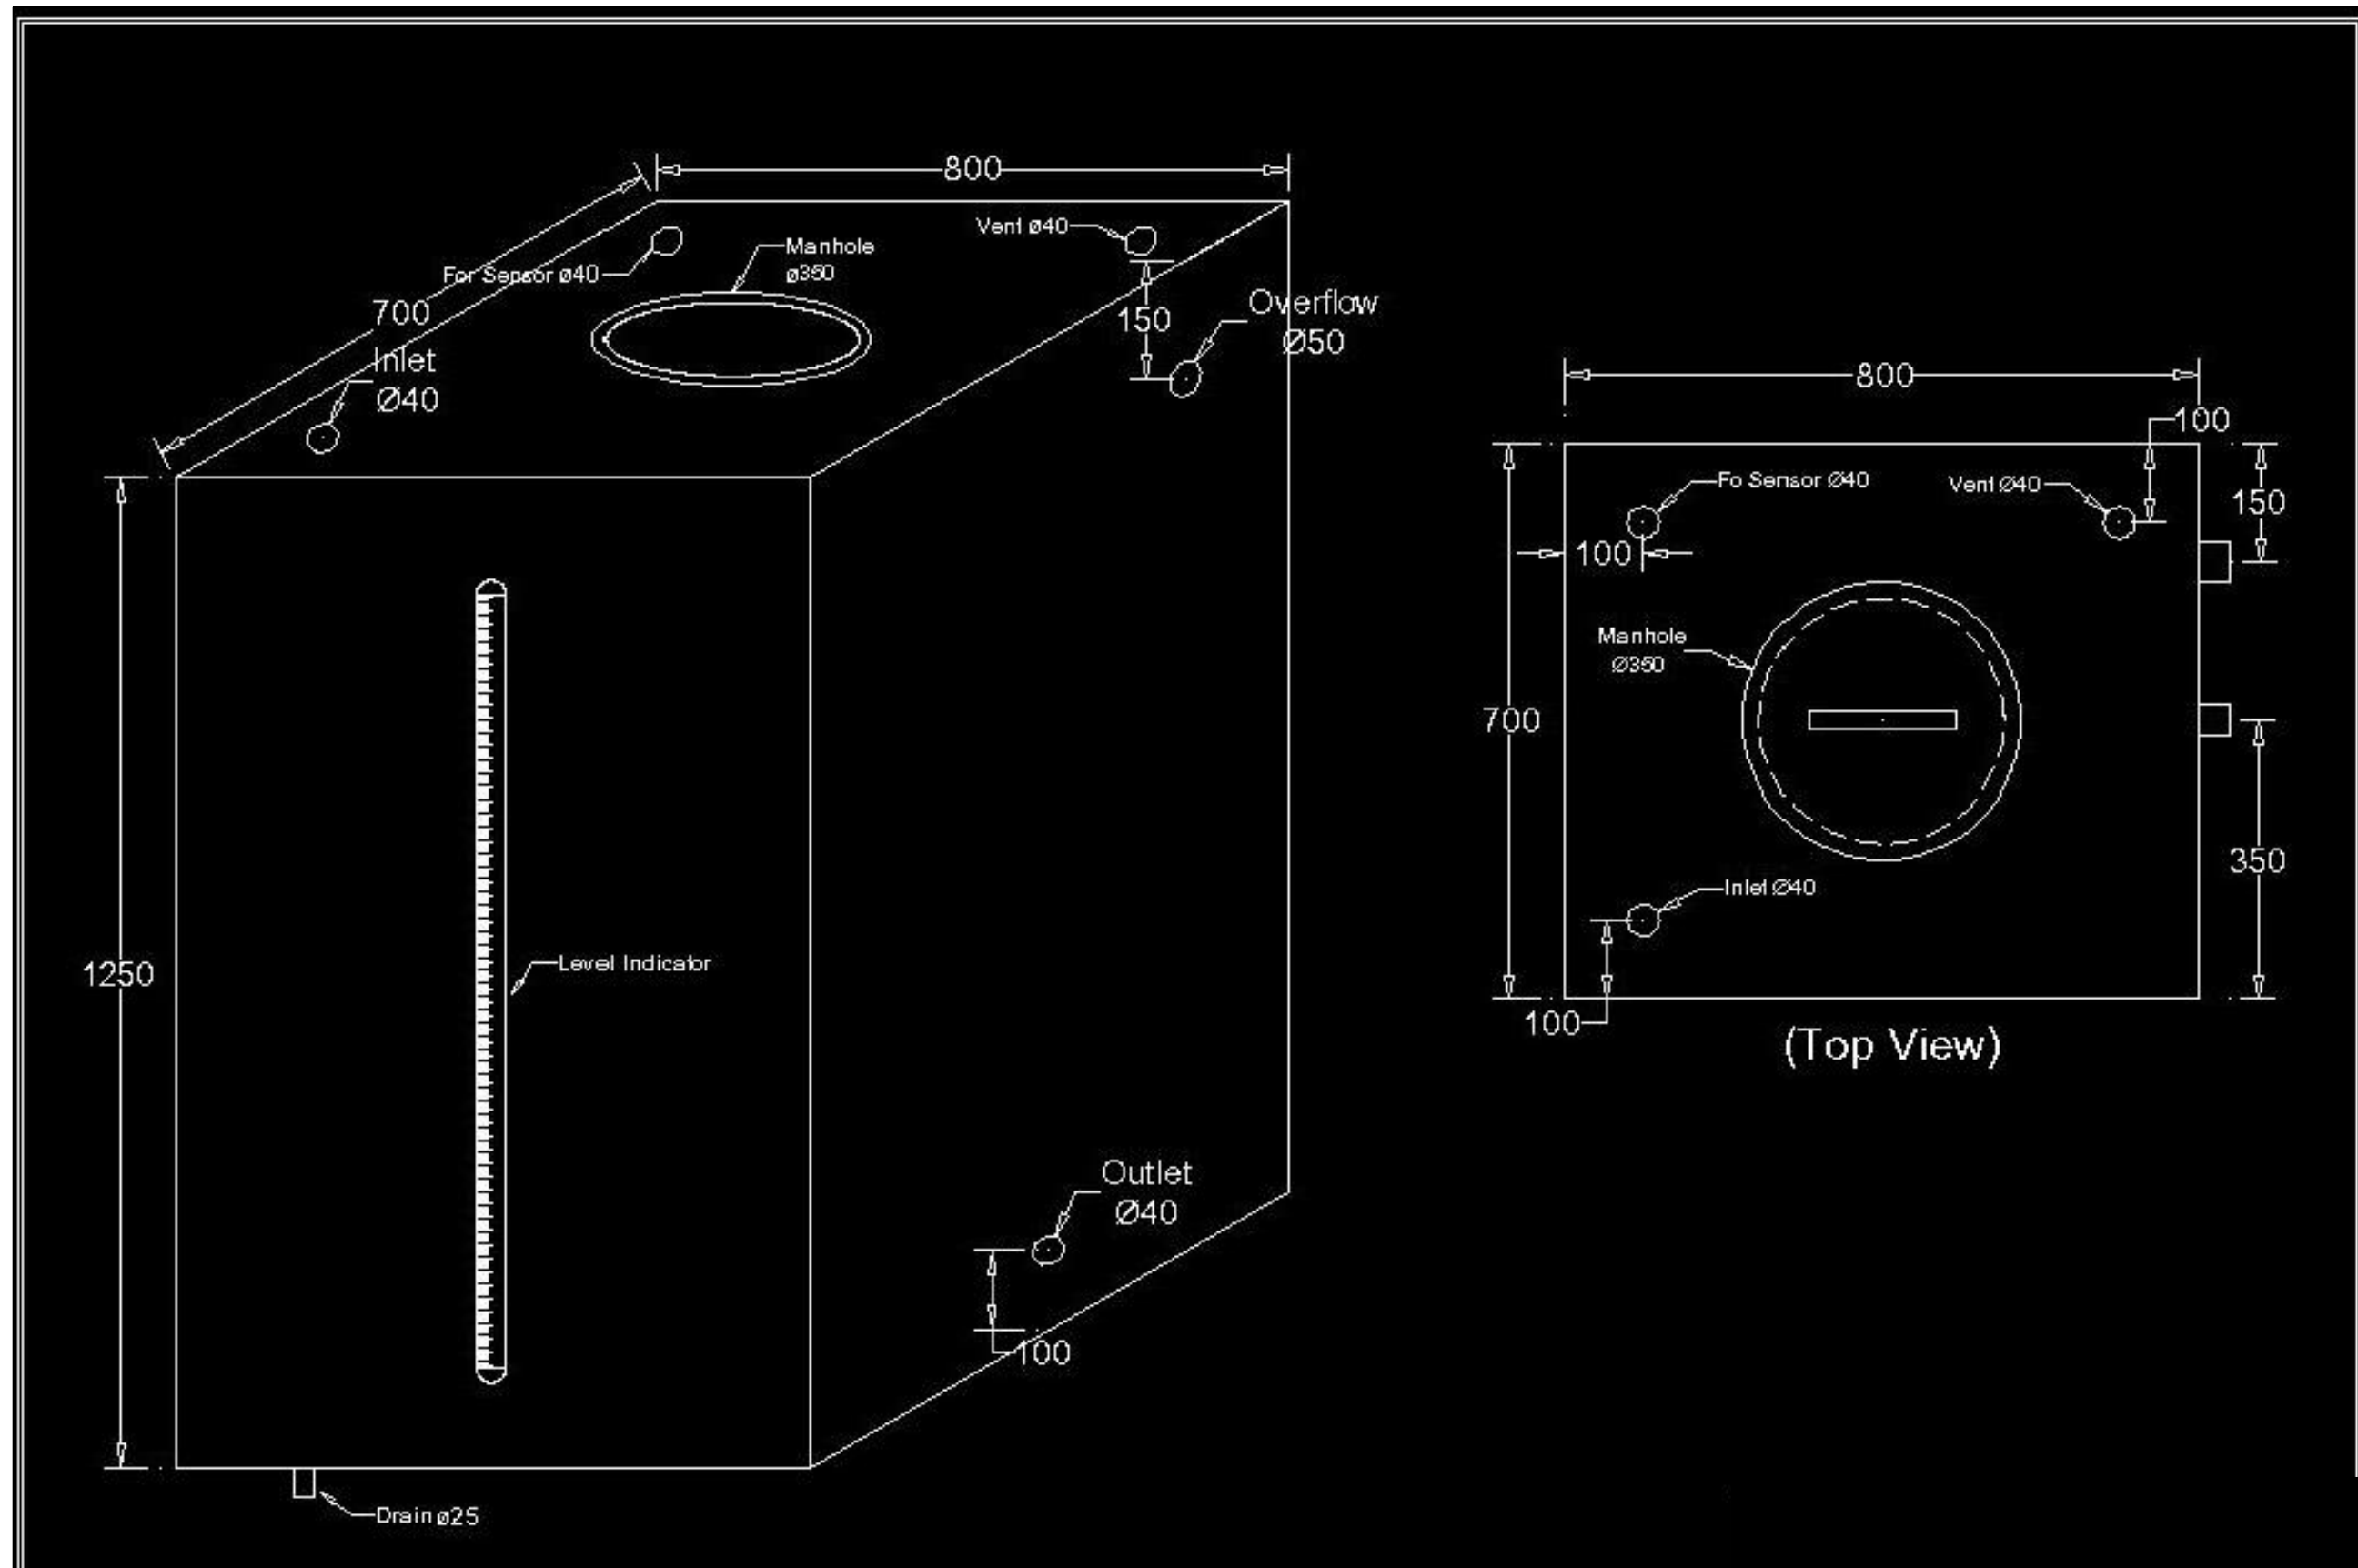

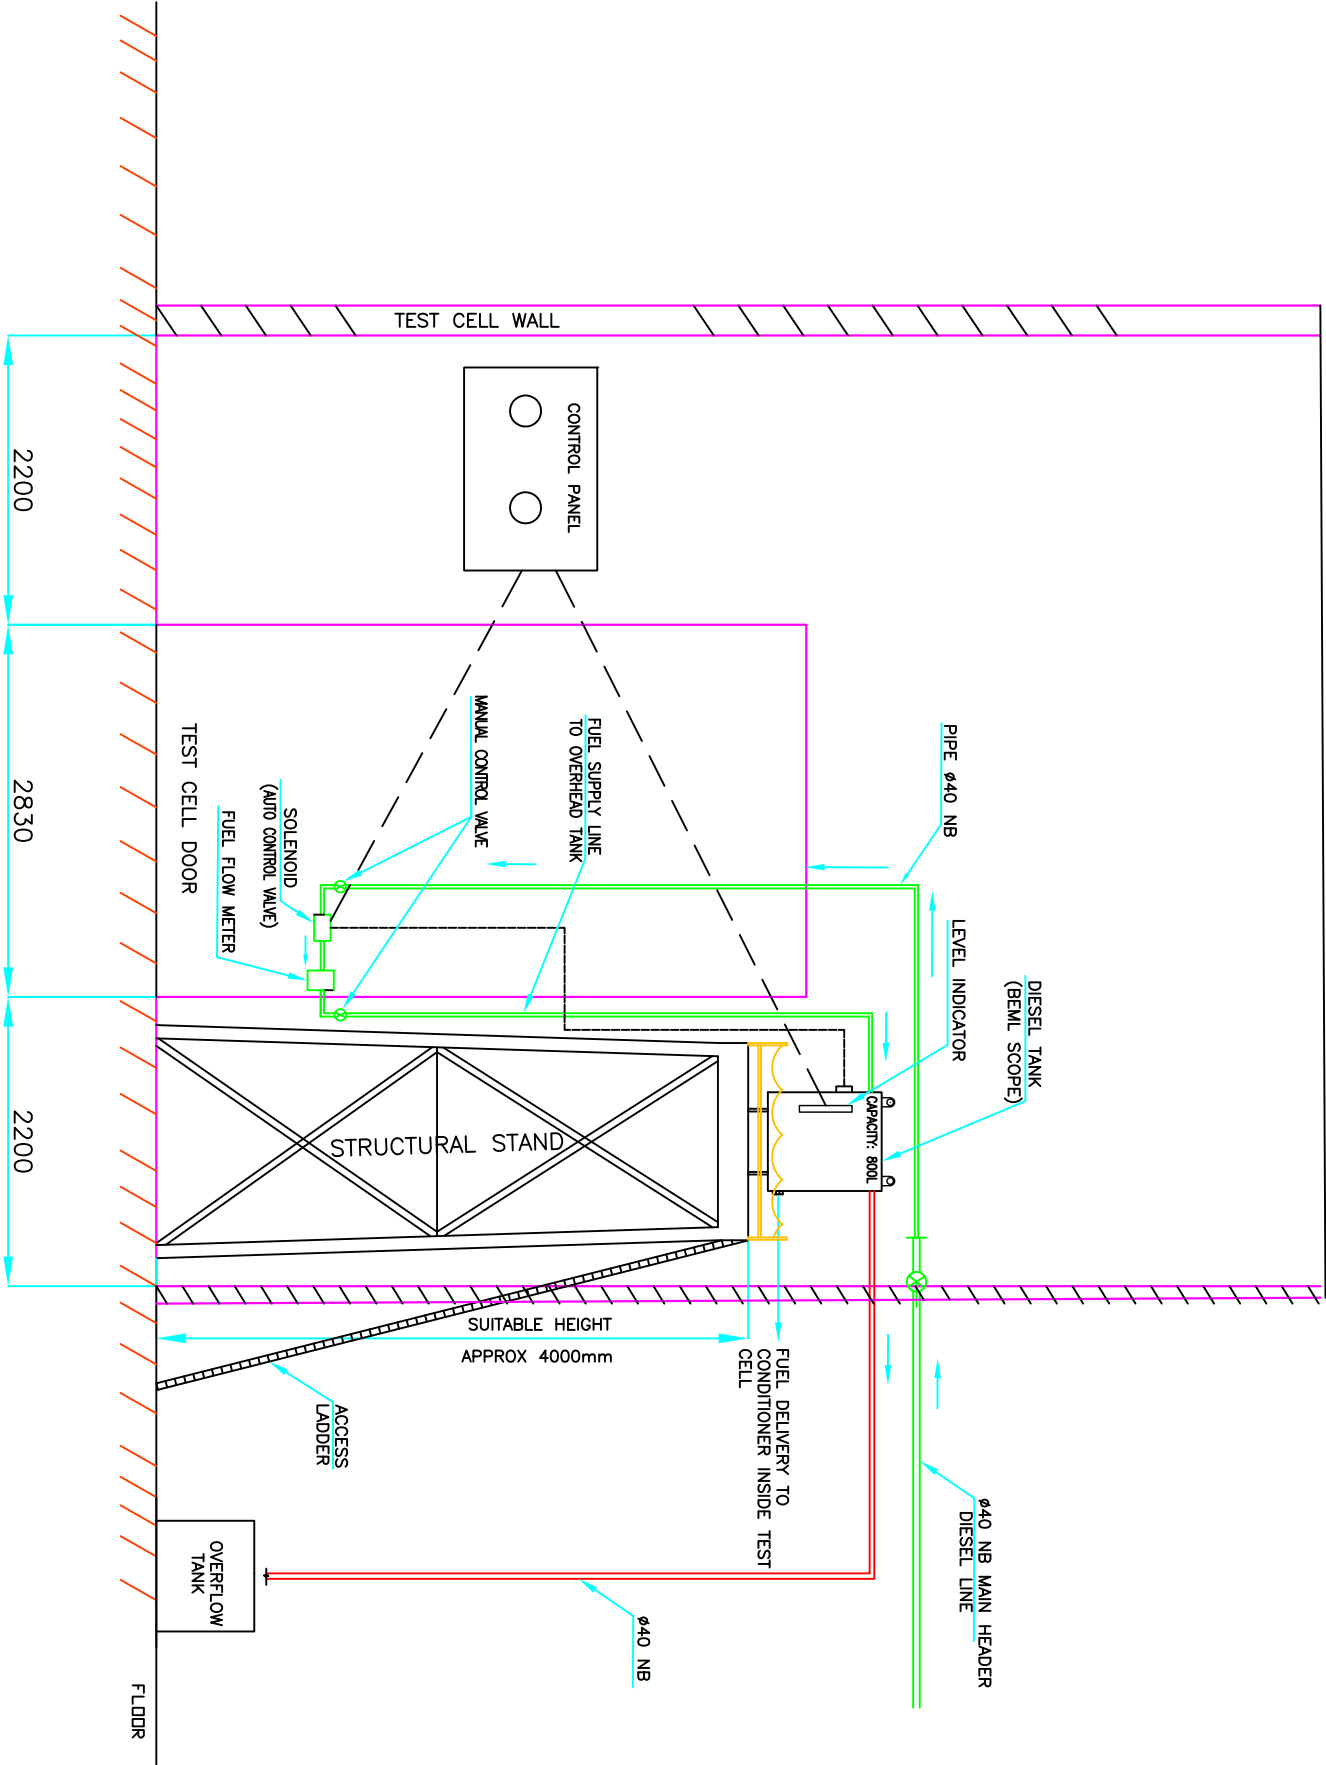


FRONT VIEW (OUTSIDE THE TEST CELL)

NOTE:

- 1.SAFETY HAND RAILINGS AROUND THE TANK ON ELEVATED PLATFORM TO BE PROVIDED
- 2.ACCESS LADDER TO TANK BE PROVIDED
- 3.DIESEL TANK AS PER THE DRAWING WILL BE PROVIDED BY BEML. FIRM HAS TO DESIGN, SUPPLY & INSTALL NECESSARY STURDY STRUCTURE FOR MOUNTING OF DIESEL TANK AS PER THE SCHEMATIC DRAWING AND DO THE NECESSARY PIPING WORK.

DIESEL TANK INSTALLATION PLAN

ANNEXURE-H

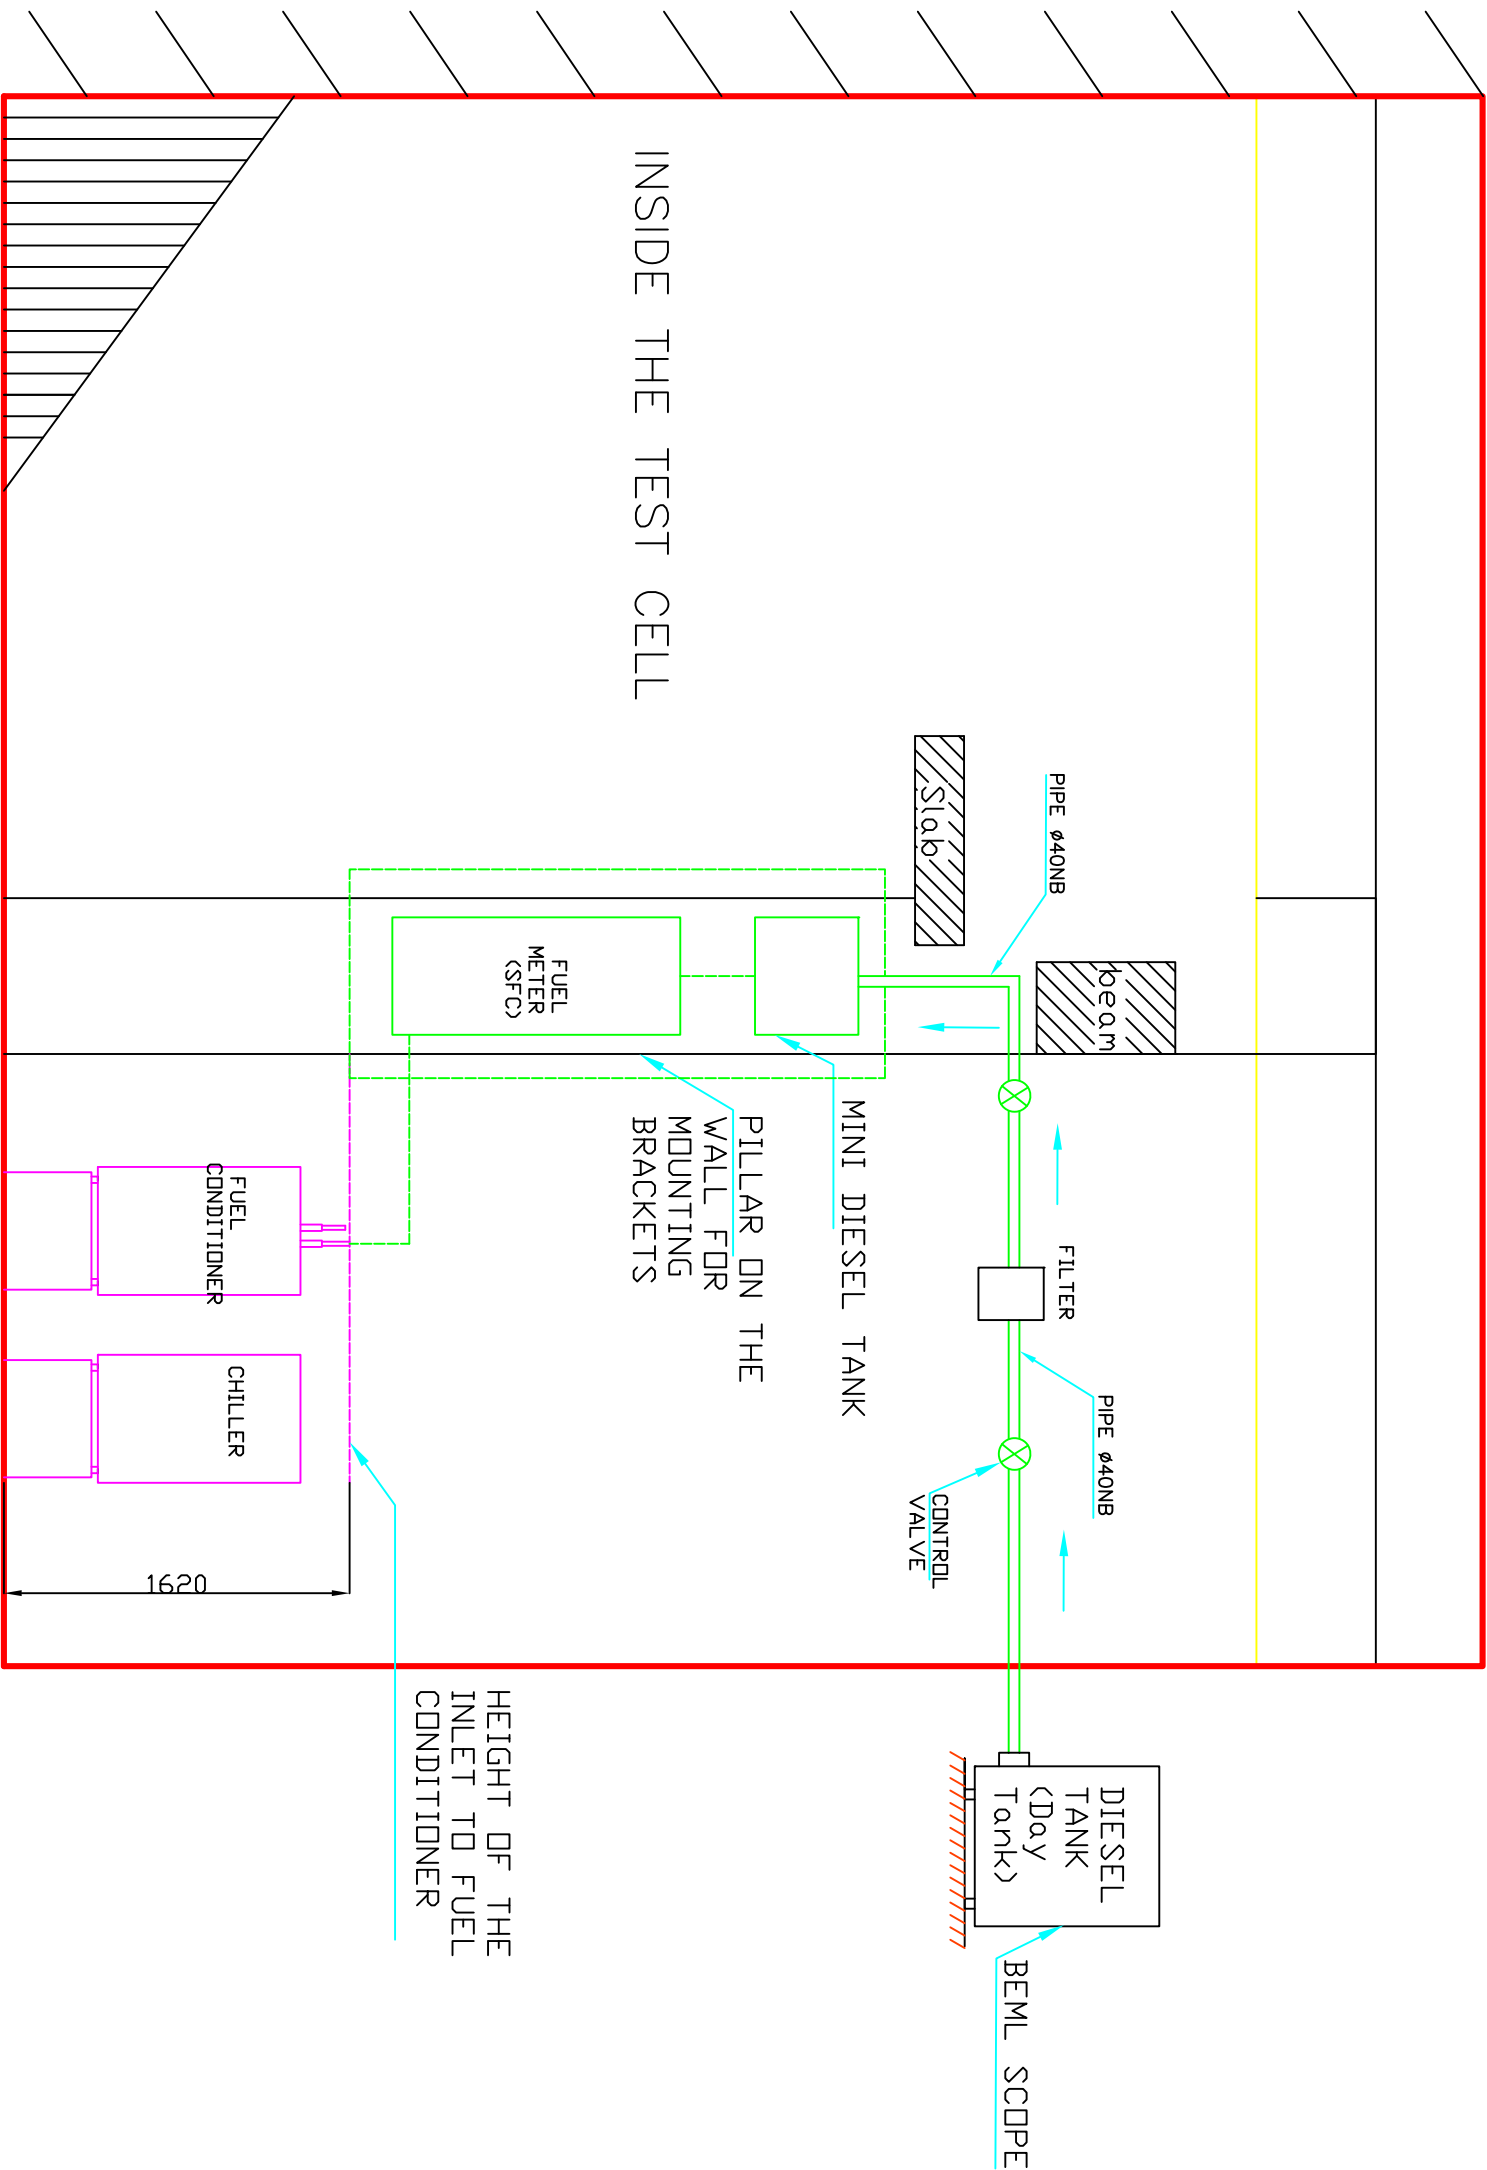

SIDE VIEW (INSIDE THE TEST CELL)