
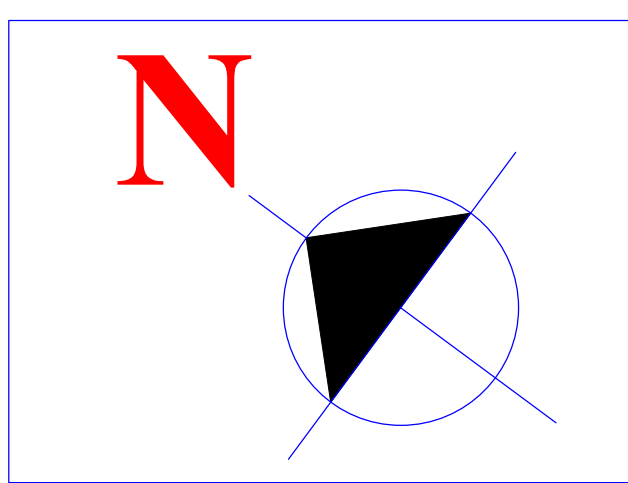


PLAN FOR PROPOSED STORE SHED

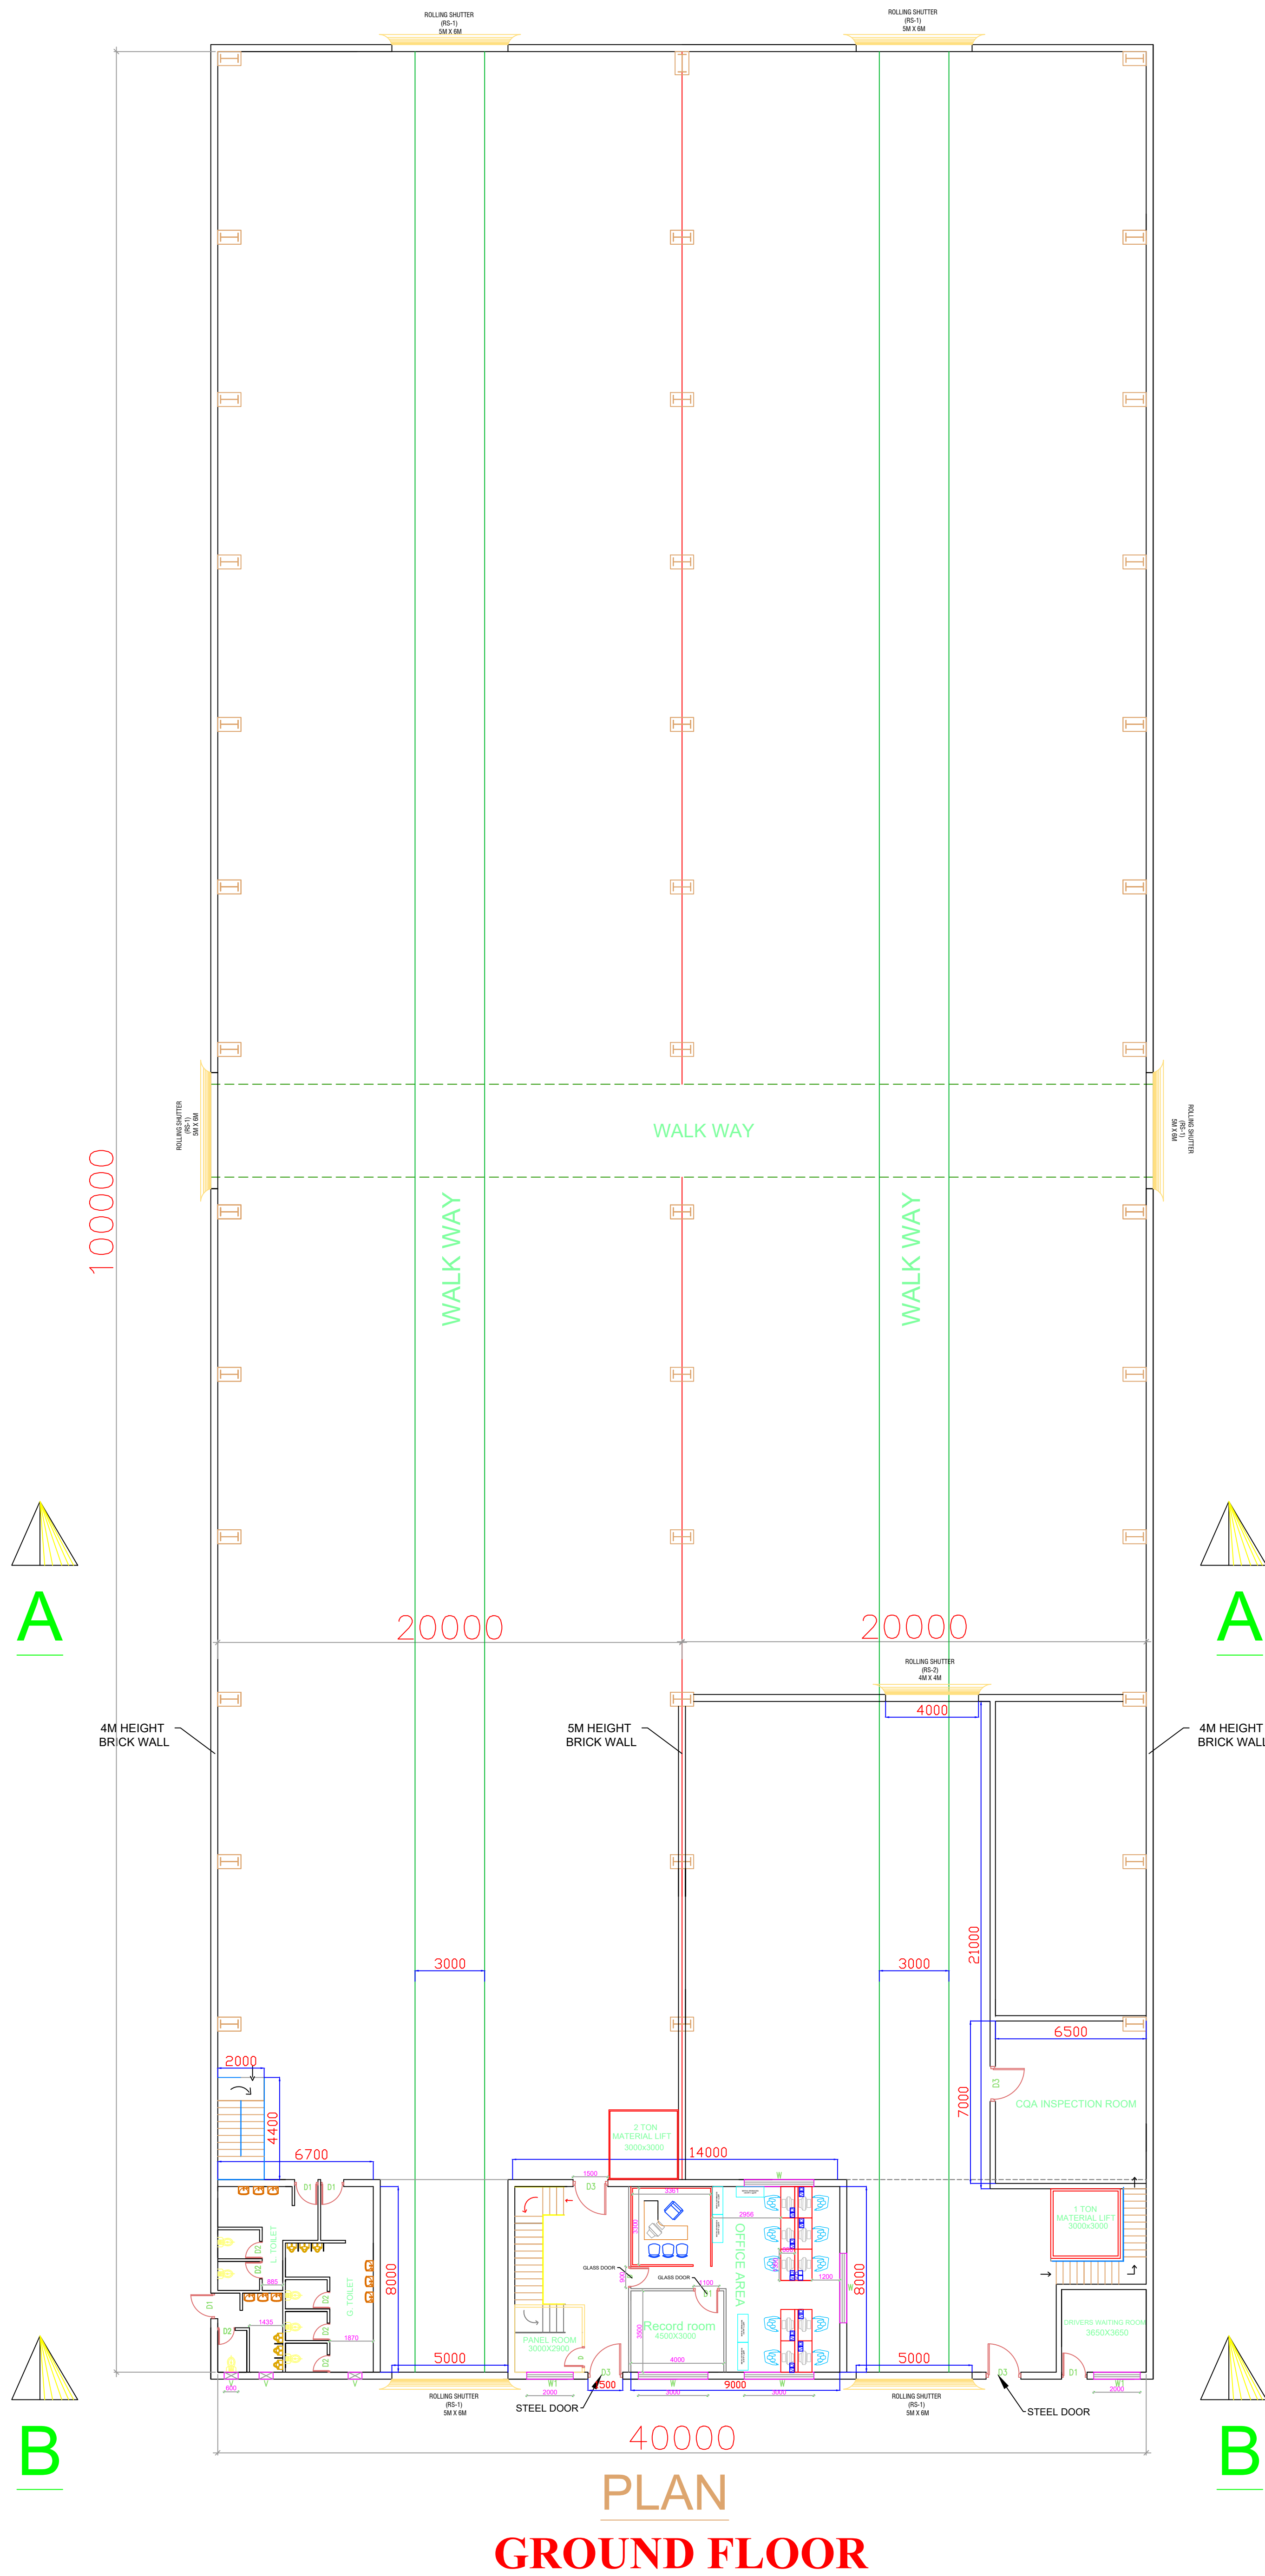

ANNEXURE - B

PAGE - 1/4

ROLLING SHUTTERS DETAILS

SL.No.	TYPE	WIDTH x HEIGHT (M)
1.	ROLLING SHUTTER-1 (RS-1)	5.00X6.00
2.	ROLLING SHUTTER-2 (RS-2)	4.00X4.00

ALL DIMENSION ARE MILLIMETER

RELEASED FOR

<input type="checkbox"/> Preliminary	<input checked="" type="checkbox"/> Tender	<input type="checkbox"/> Approval
<input type="checkbox"/> Information	<input type="checkbox"/> Construction	

PROJECT:-

PROPOSED CONSTRUCTION OF NEW STORE SHED BUILDING.


DRAWINGS TITLE :-

PLAN FOR PROPOSED NEW STORE SHED BUILDING (INDICATIVE)




BEML KANJIKODE , PALAKKAD COMPLEX

Date	XX.XX.XXXX	DWG No.	Drawn	
			Design	
			Checked	
Size	A2		Scale	NTS
				XXXXXXXXXXXX

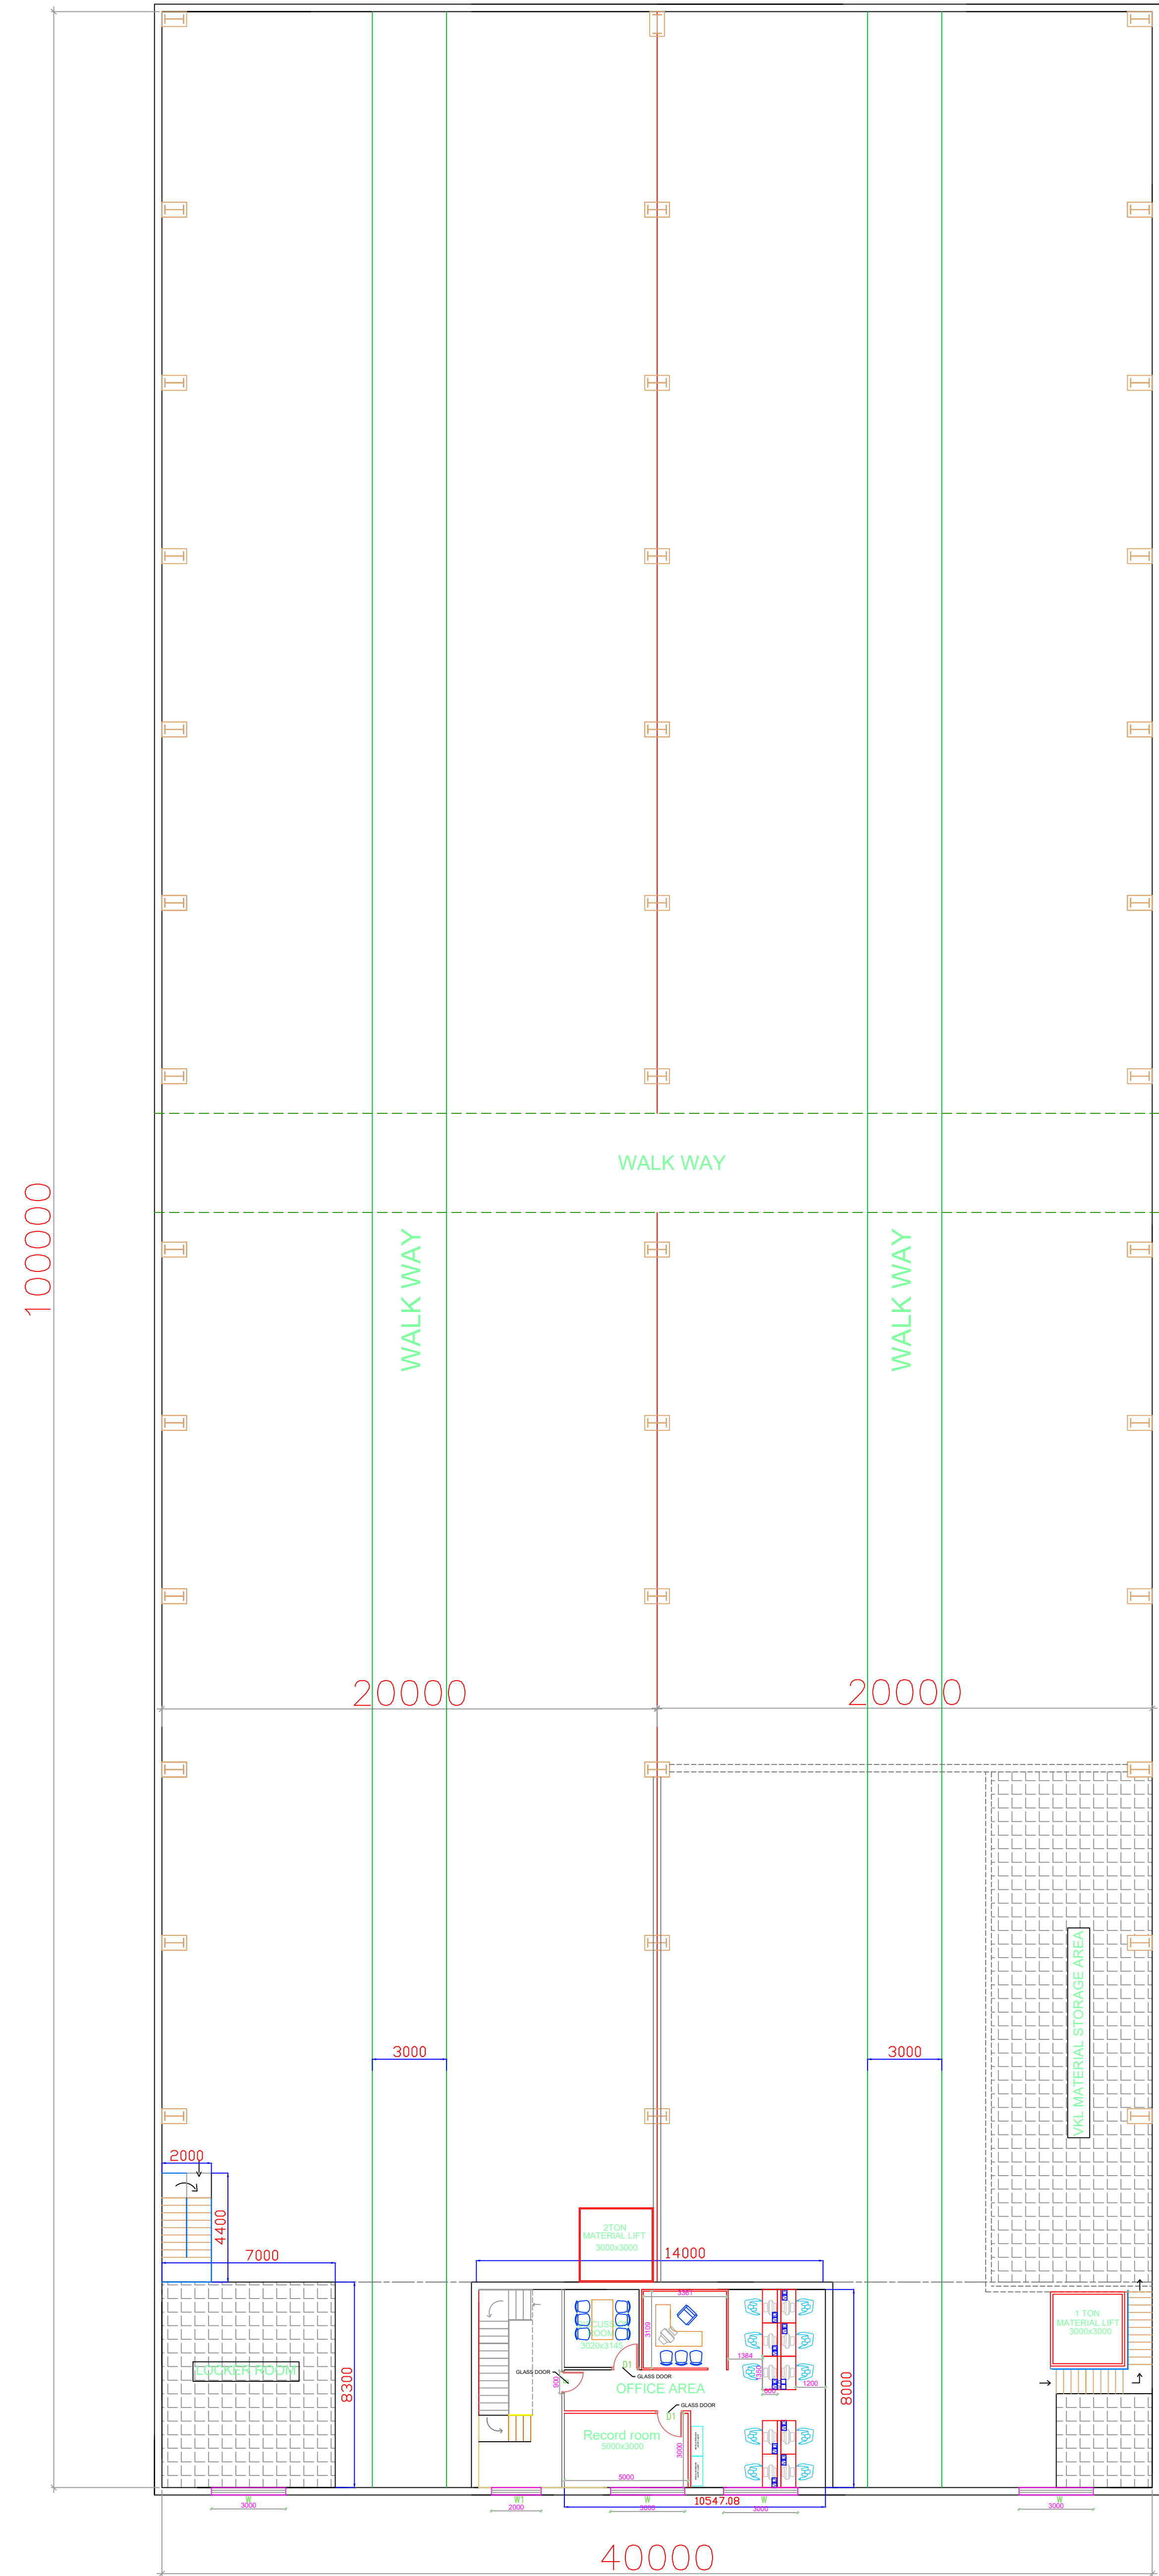

PLAN
FIRST FLOOR

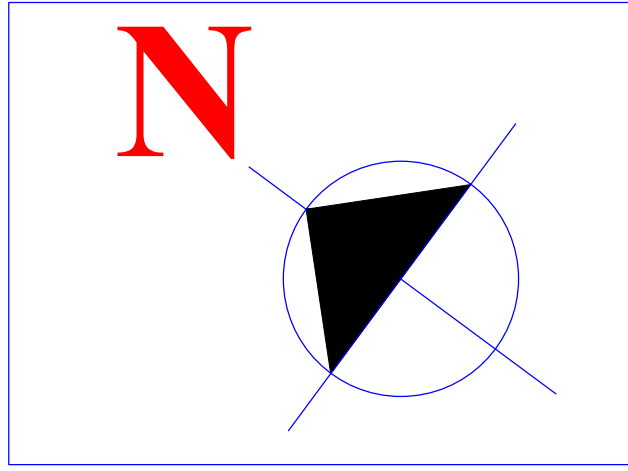

ALL DIMENSION ARE MILLIMETER

RELEASED FOR

<input type="checkbox"/> Preliminary	<input checked="" type="checkbox"/> Tender	<input type="checkbox"/> Approval
<input type="checkbox"/> Information	<input type="checkbox"/> Construction	

PROJECT:-

PROPOSED CONSTRUCTION OF NEW STORE
SHED BUILDING.


DRAWINGS TITLE :-

PLAN FOR PROPOSED NEW STORE SHED
BUILDING (INDICATIVE)




BEML KANJIKODE , PALAKKAD
COMPLEX

<div>BEML Beyond Possibilities</div> <div>BEML KANJIKODE , PALAKKAD COMPLEX</div>		Drawn	
		Design	
		Checked	
Date	XX.XX.XXXX	Scale	NTS
Size	A2	DWG No.	XXXXXXXXXXXX

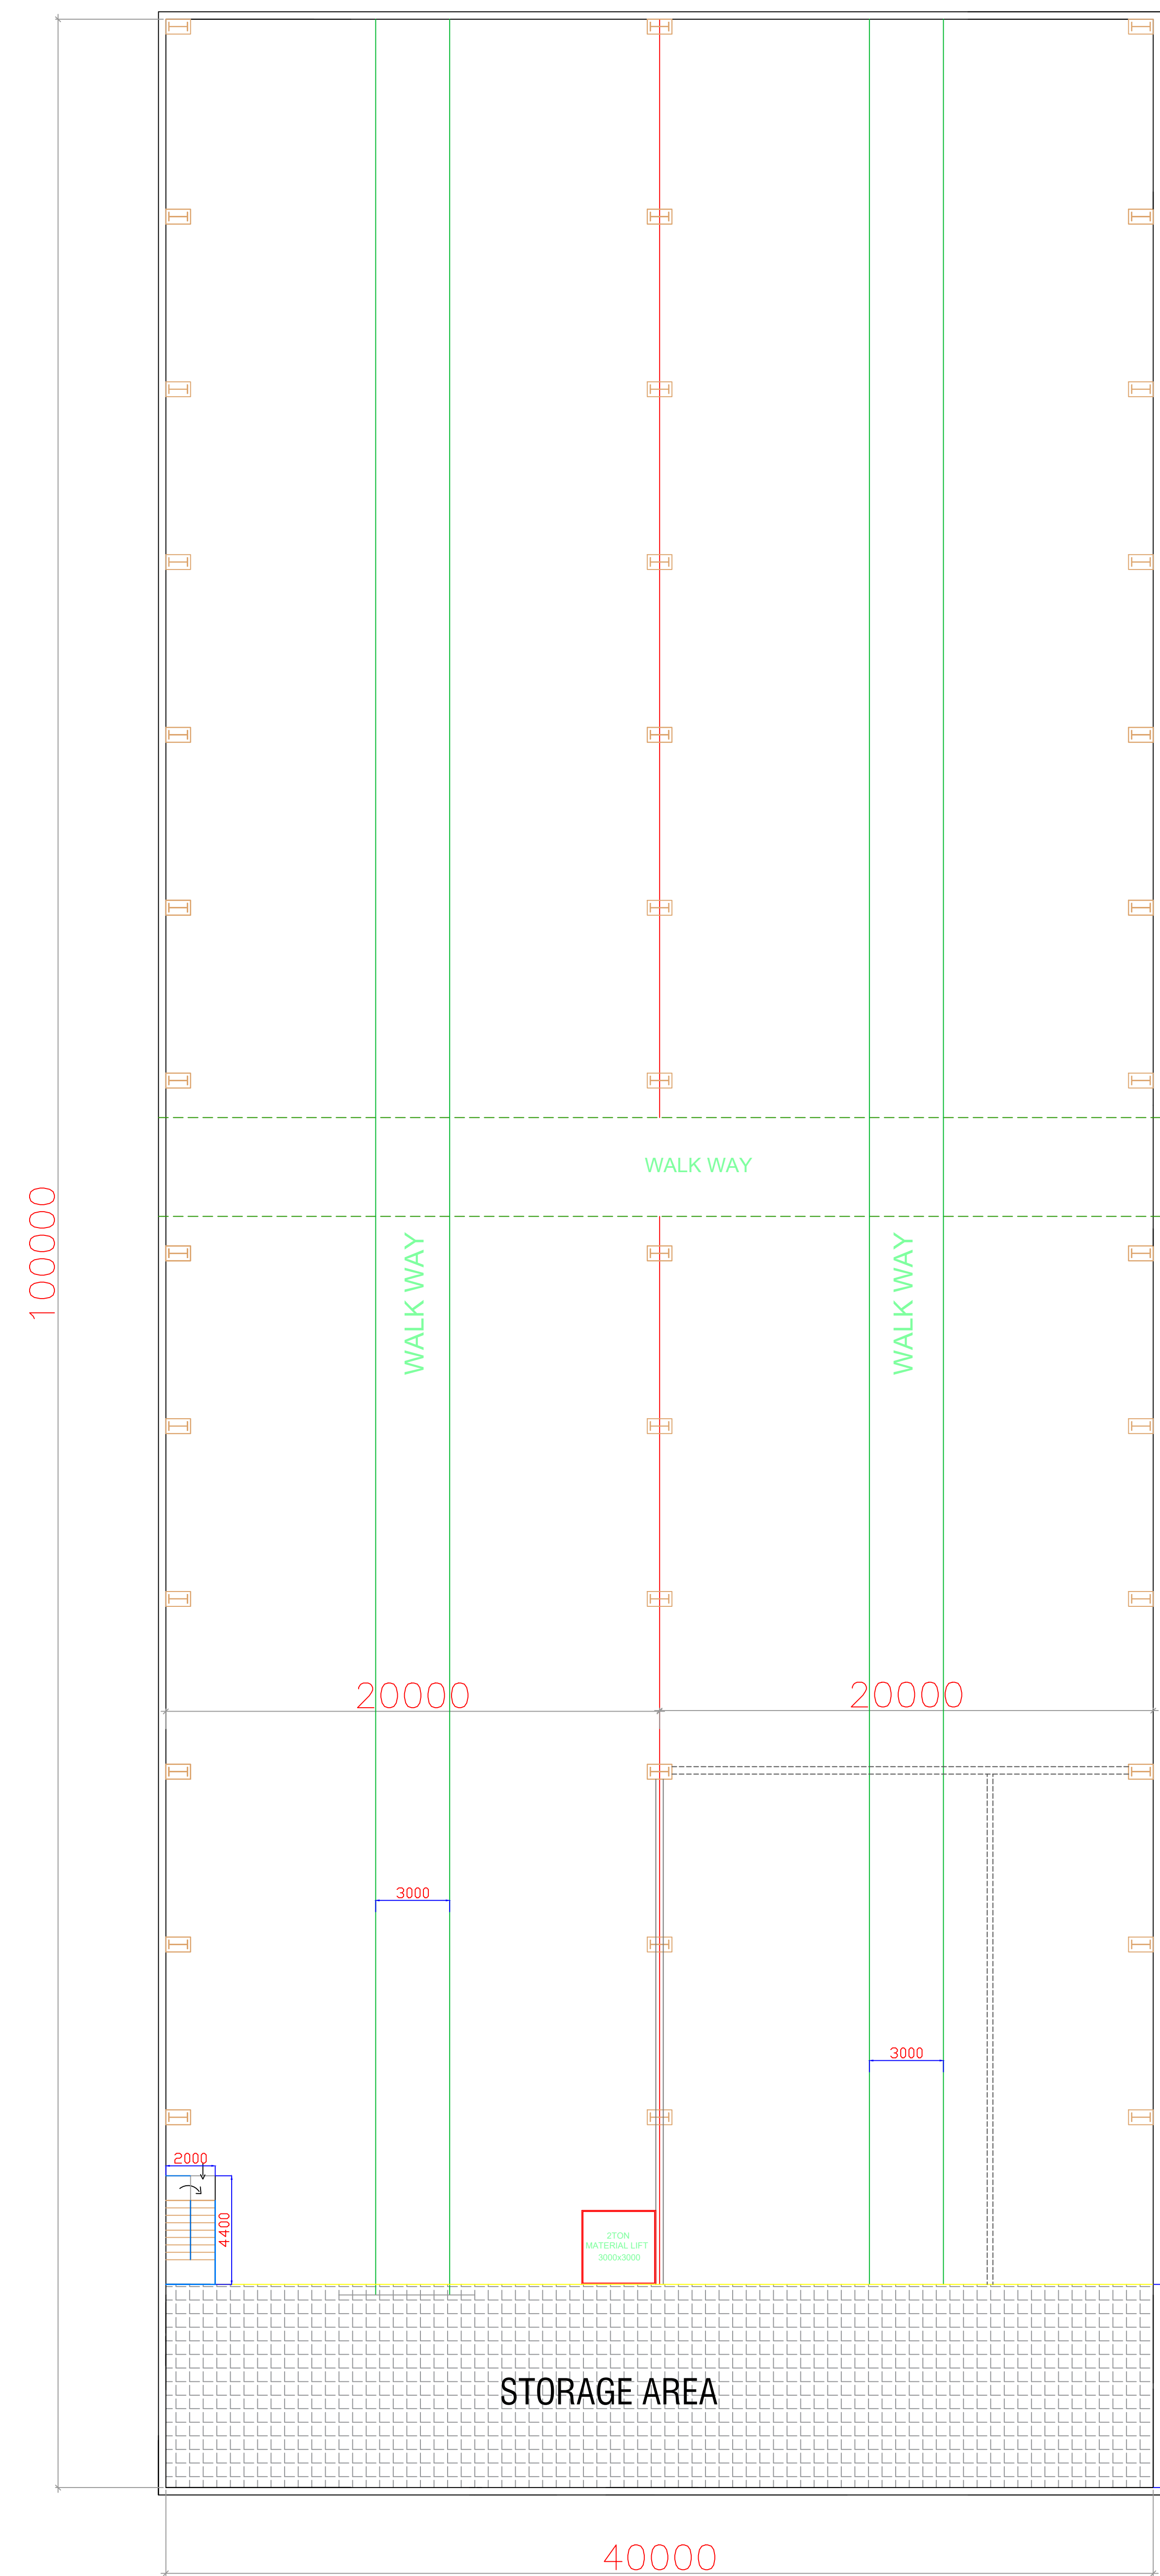

PLAN
SECOND FLOOR

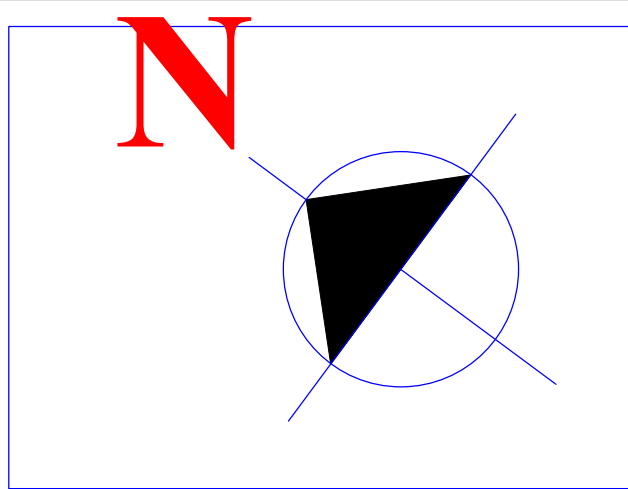

ALL DIMENSION ARE MILLIMETER

RELEASED FOR


<input type="checkbox"/> Preliminary	<input checked="" type="checkbox"/> Tender	<input type="checkbox"/> Approval
<input type="checkbox"/> Information	<input type="checkbox"/> Construction	

PROJECT:-


PROPOSED CONSTRUCTION OF NEW STORE SHED BUILDING.

DRAWINGS TITLE :-


PLAN FOR PROPOSED NEW STORE SHED BUILDING (INDICATIVE)

<div><div><div>बी ई एम एल</div><div><div>Beyond Possibilities</div></div></div><div>BEML KANJIKODE , PALAKKAD COMPLEX</div></div>			Drawn		
			Design		
			Checked		
Date	XX.XX.XXXX		Scale	NTS	
Size	A2	DWG No.	XXXXXXXXXXXXXX		


SECTION & ELEVATION FOR PROPOSED
NEW STORE SHED BUILDING

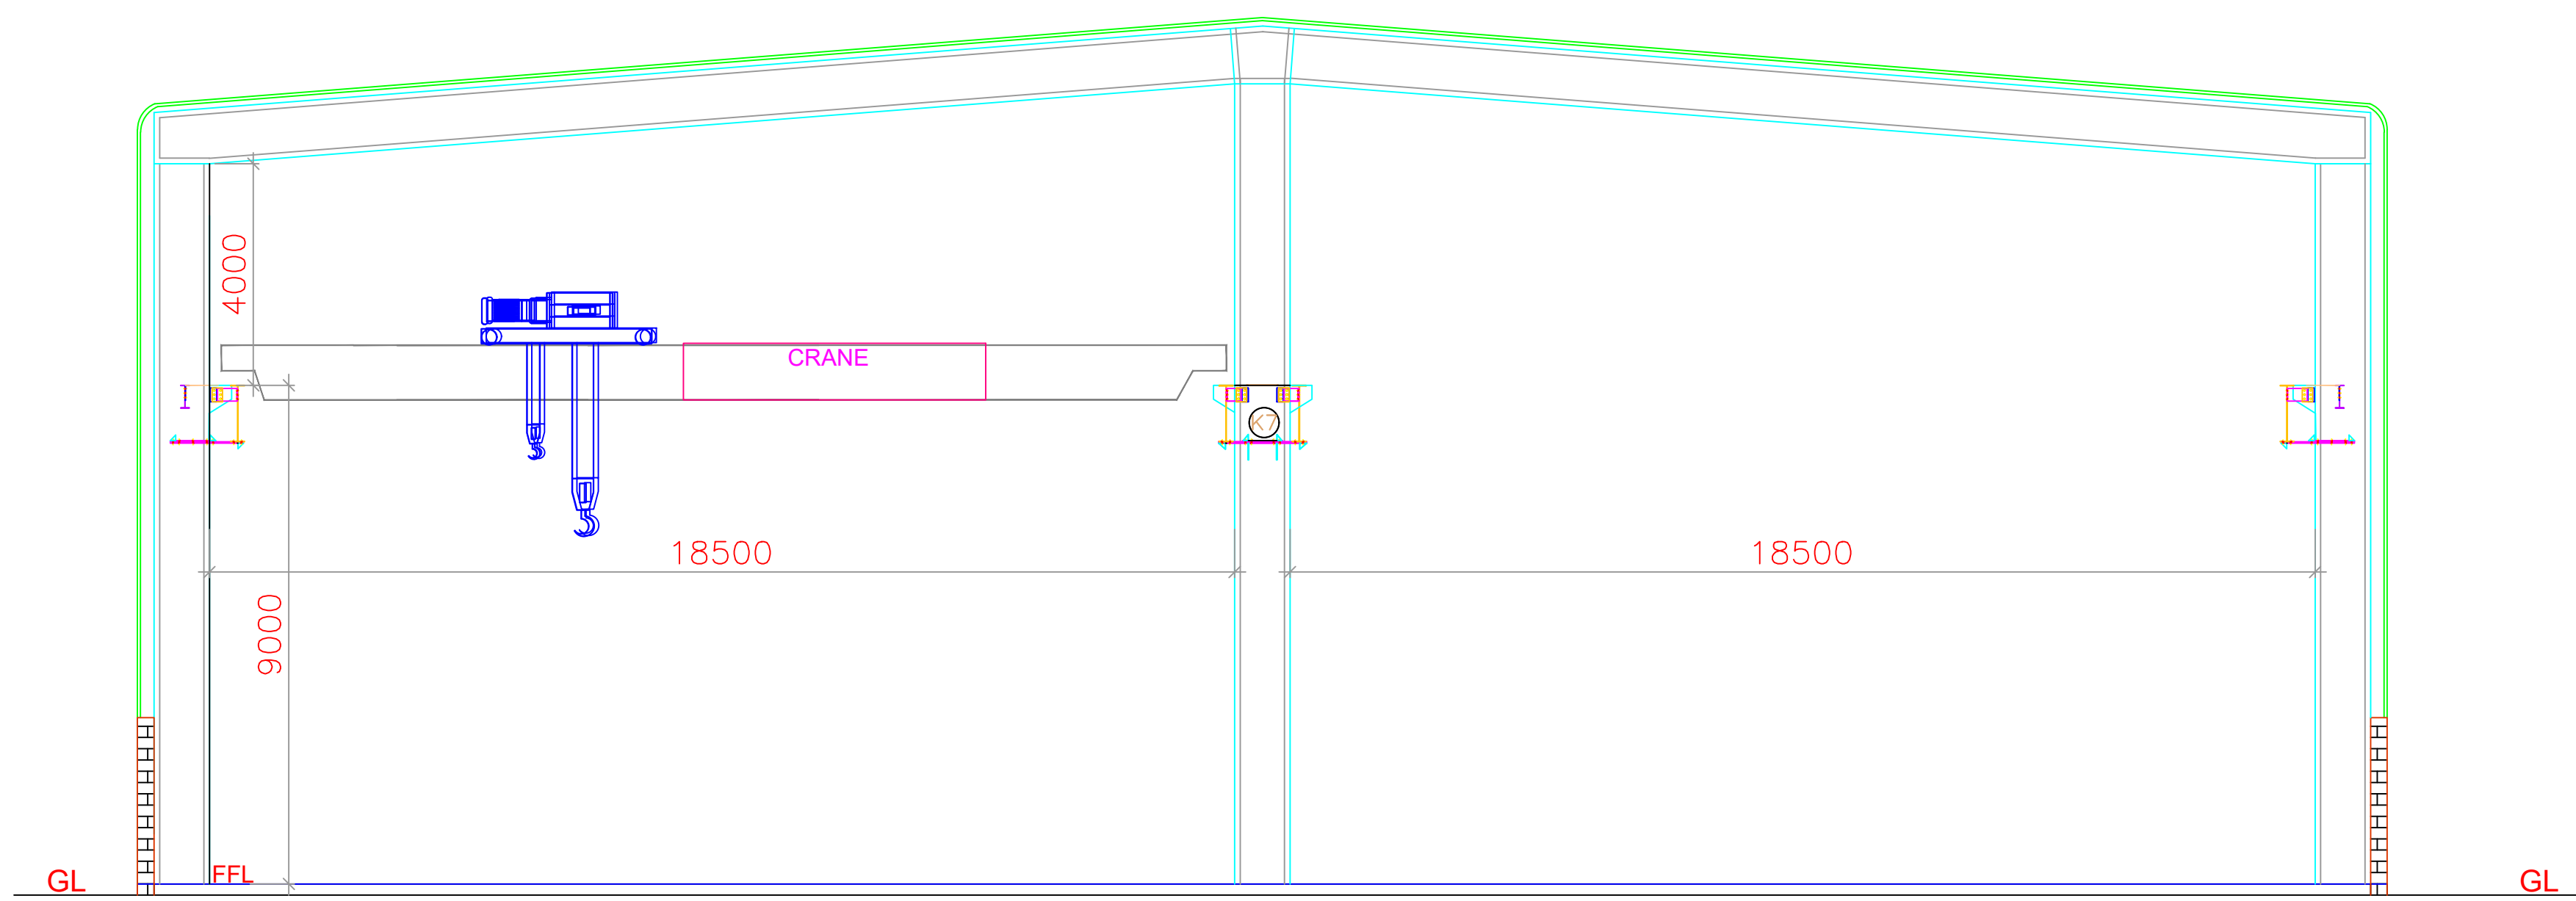


SECTION AA

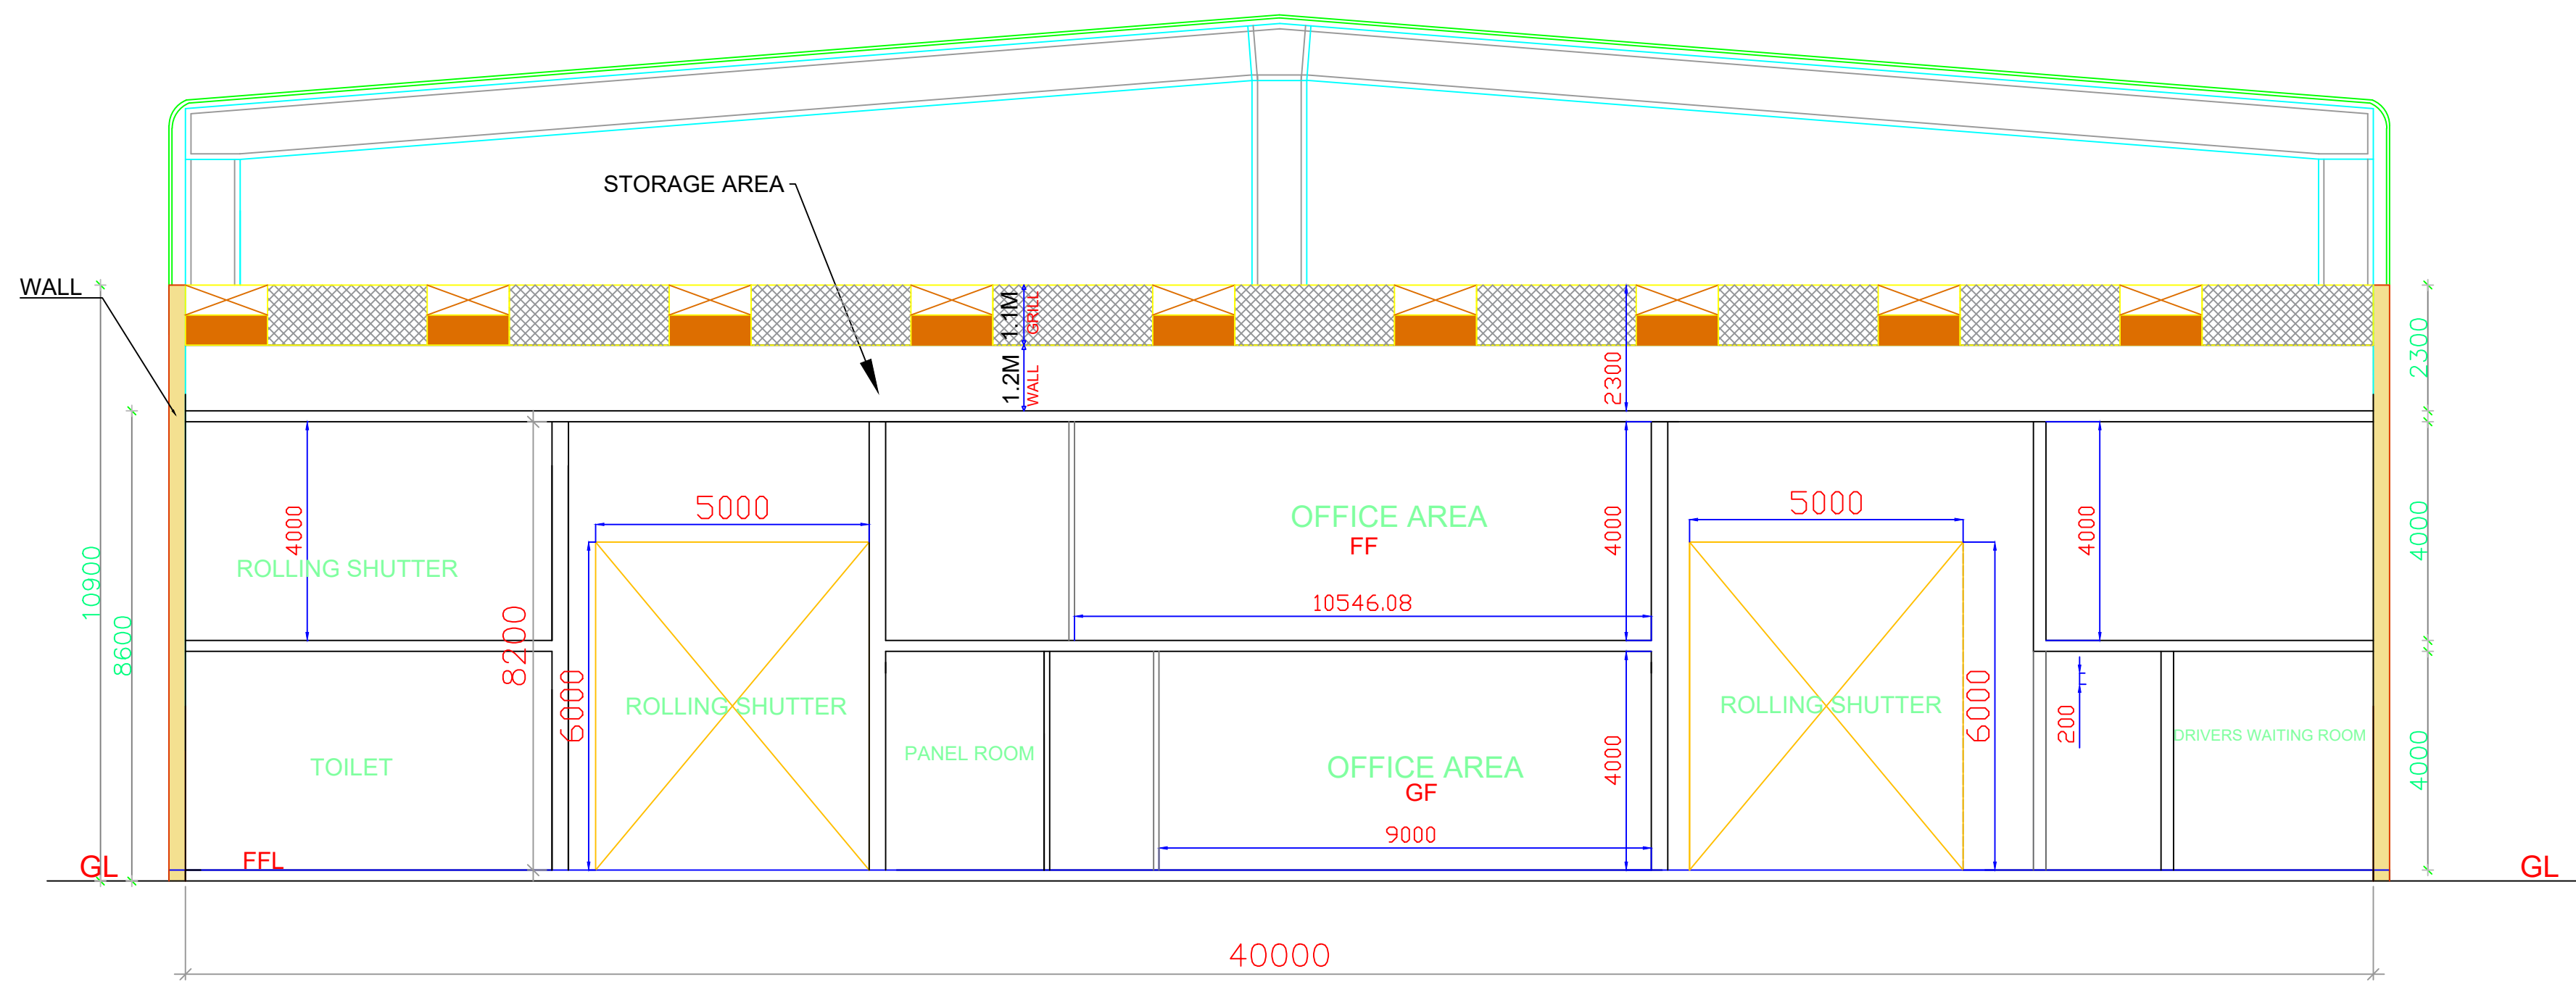

SECTION BB

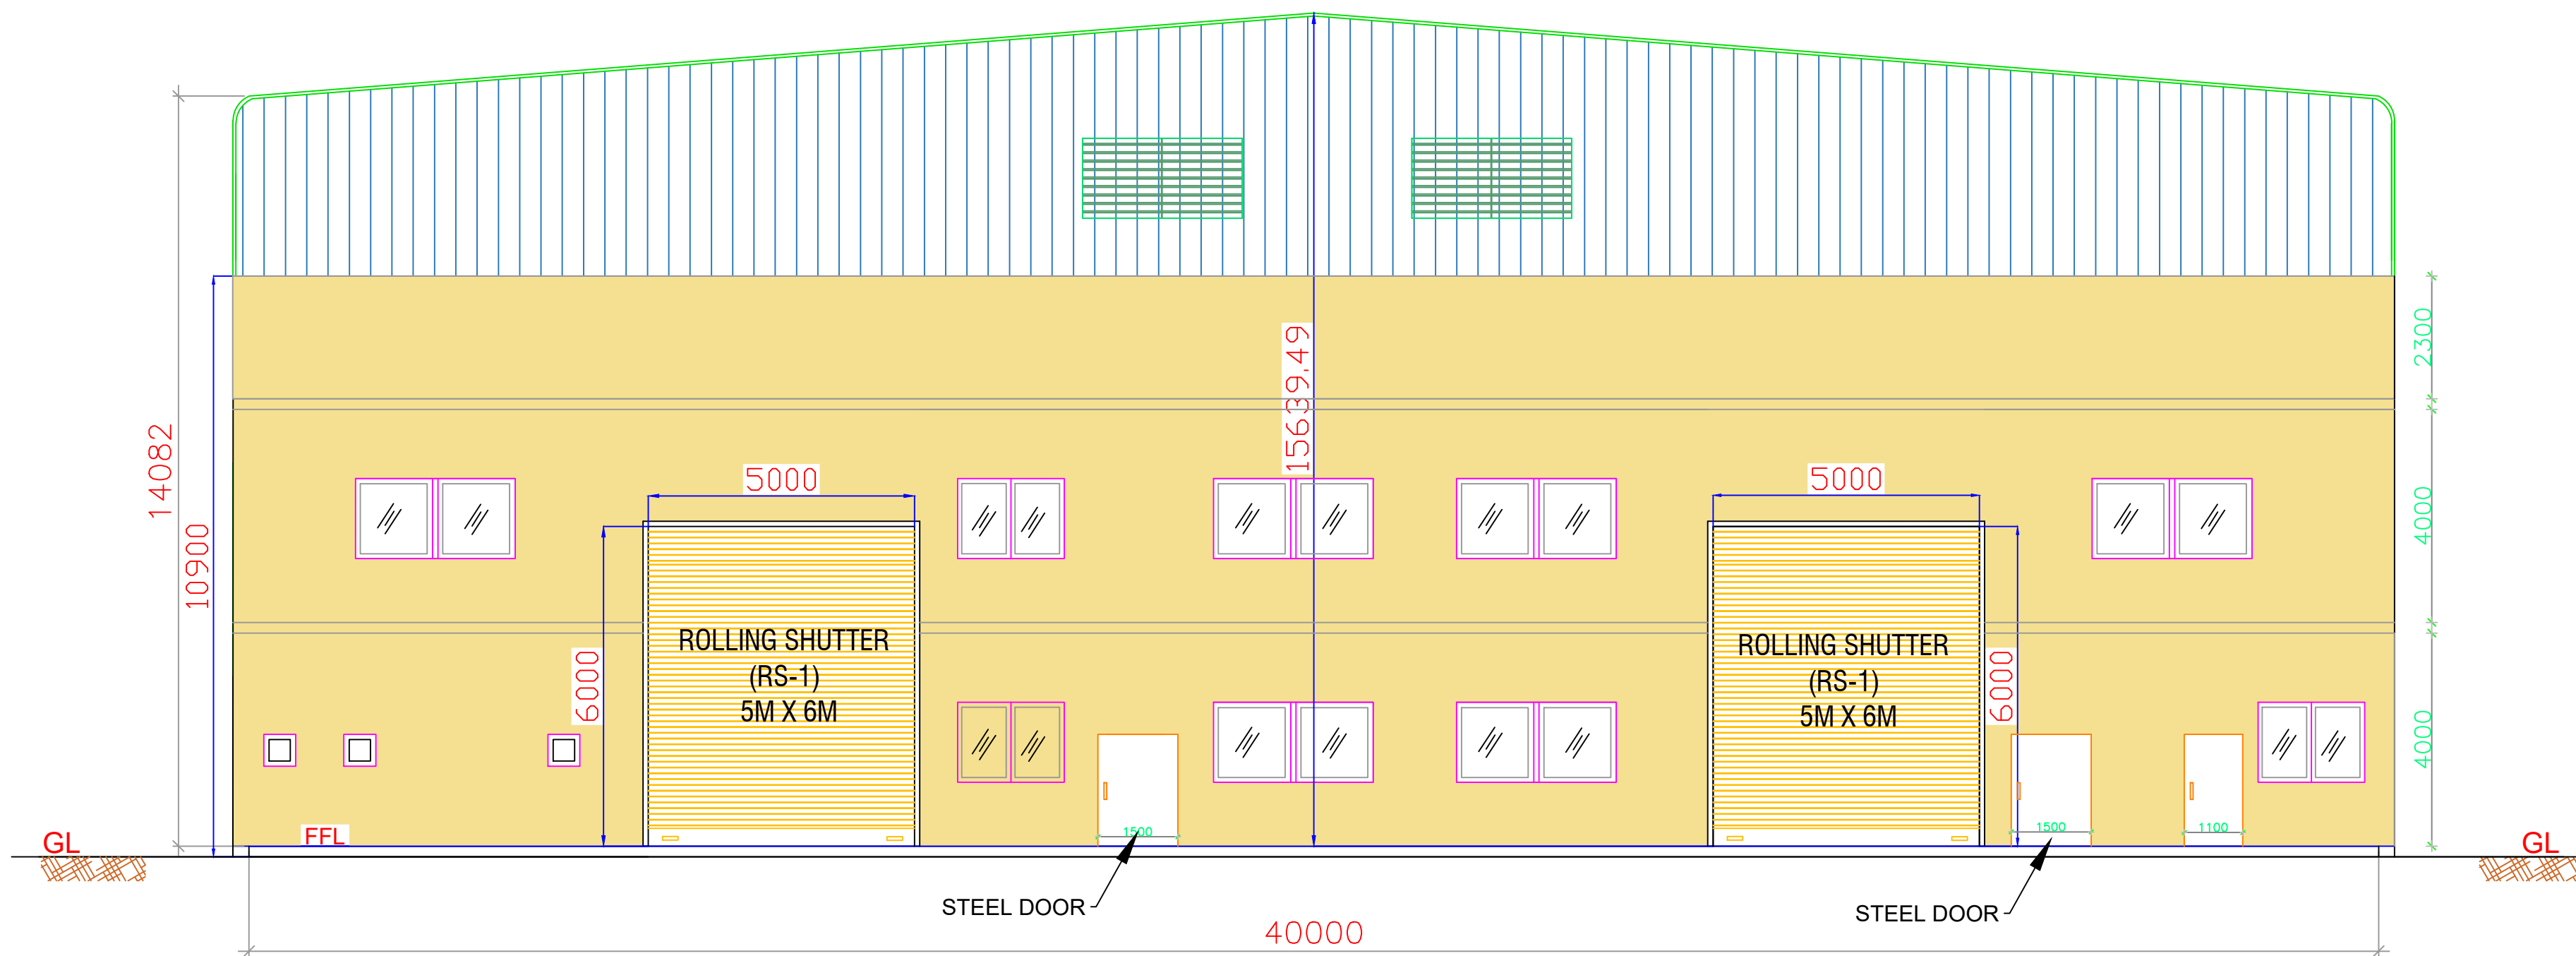

ELEVATION

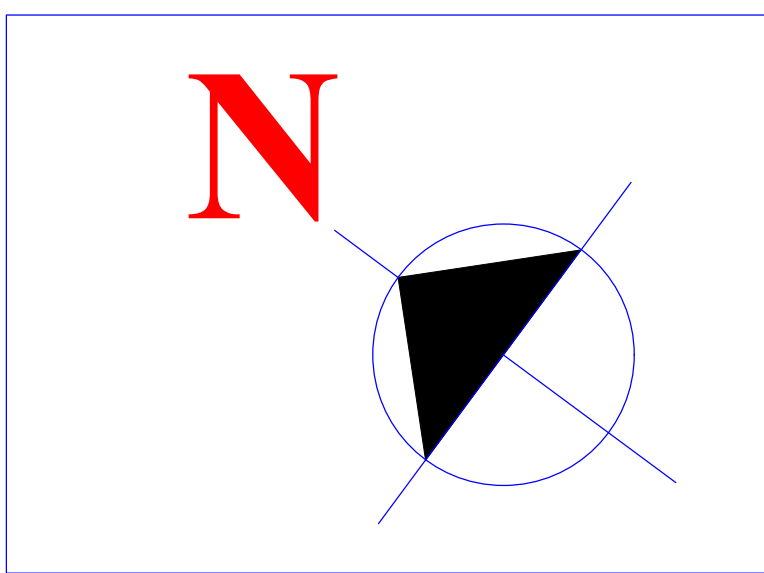

ANNEXURE - B

PAGE - 4/4

ROLLING SHUTTERS DETAILS

SL.No.	TYPE	WIDTH x HEIGHT (M)
1.	ROLLING SHUTTER-1 (RS-1)	5.00X6.00
2.	ROLLING SHUTTER-2 (RS-2)	4.00X4.00

ALL DIMENSION ARE MILLIMETER

RELEASED FOR

☐ Preliminary

☒ Tender

☐ Approval

☐ Information

☐ Construction

PROJECT:-

PROPOSED CONSTRUCTION OF NEW STORE
SHED BUILDING.

DRAWINGS TITLE :-

SECTION & ELEVATION FOR PROPOSED
NEW STORE SHED BUILDING (INDICATIVE)



BEML KANJIKODE , PALAKKAD
COMPLEX

Drawn

Design

Checked

Date

XX.XX.XXXX

Scale

NTS

Size

A2

DWG No.

XXXXXXXXXXXX