



## TRENCH CROSSING

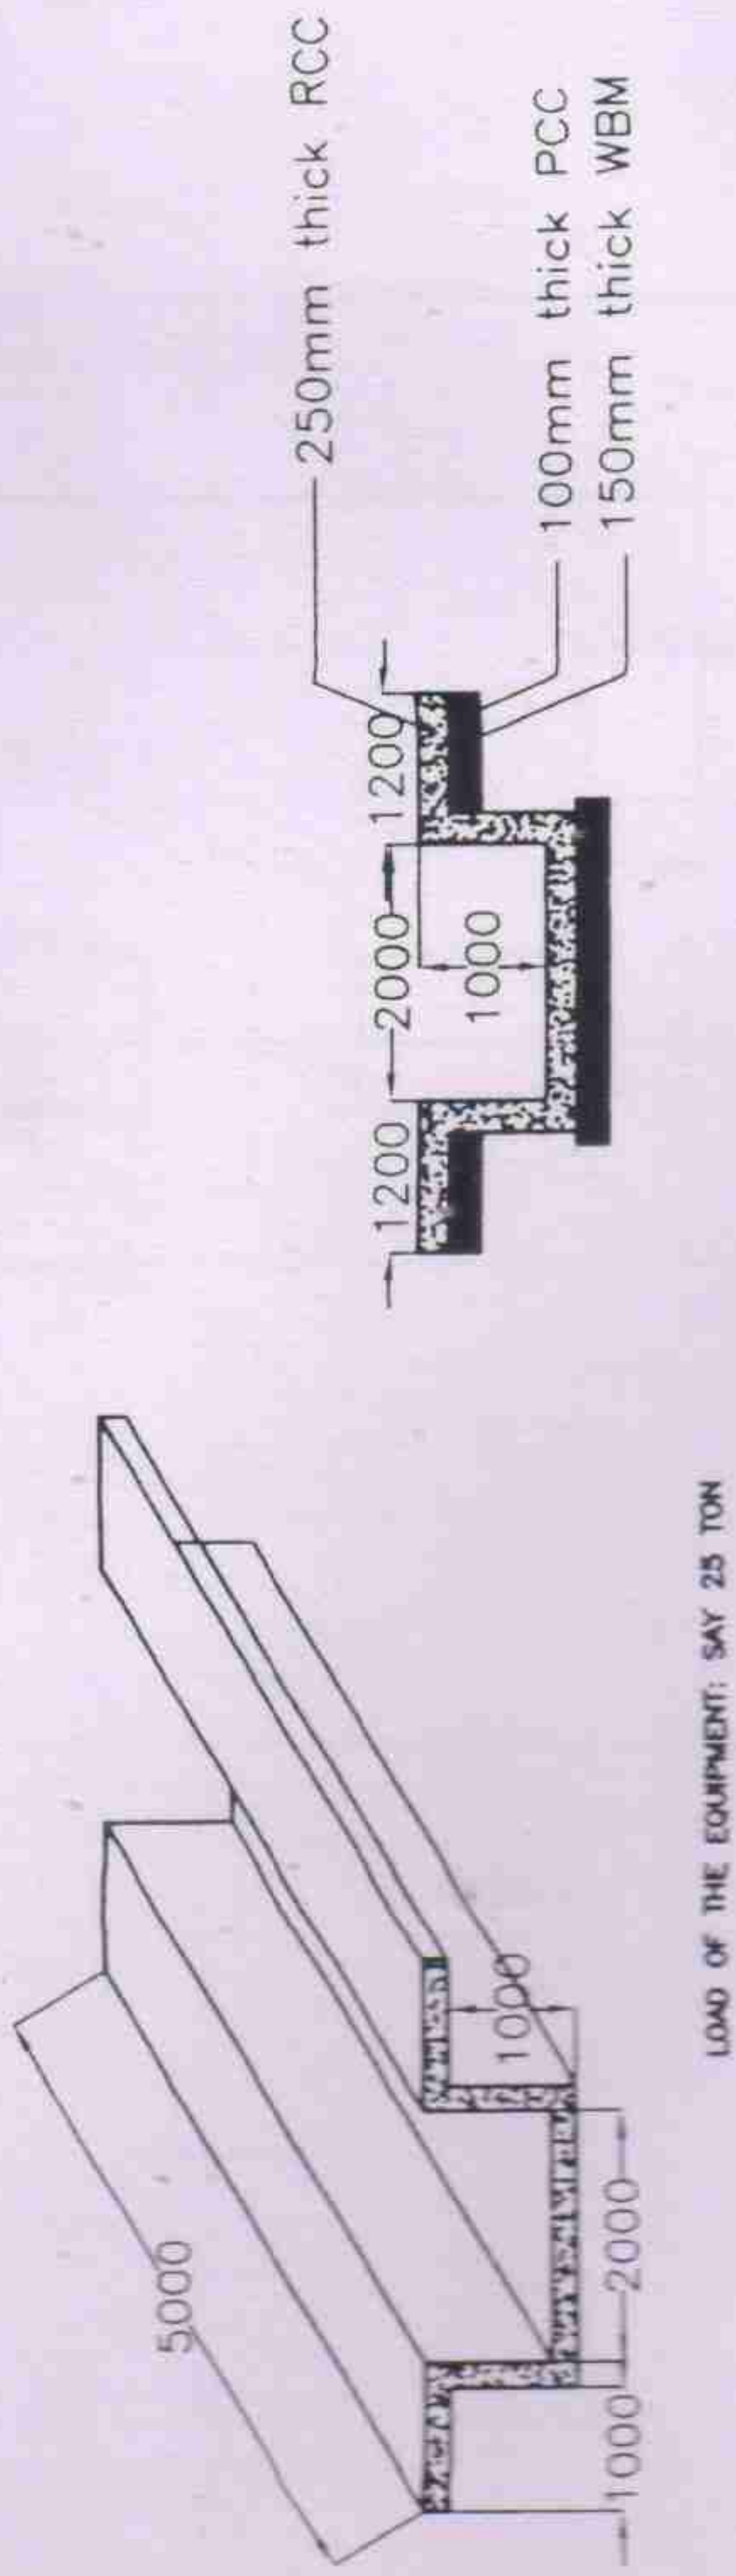


LOAD OF THE EQUIPMENT: SAY 25 TON



## VERTICAL STEP CLIMBING

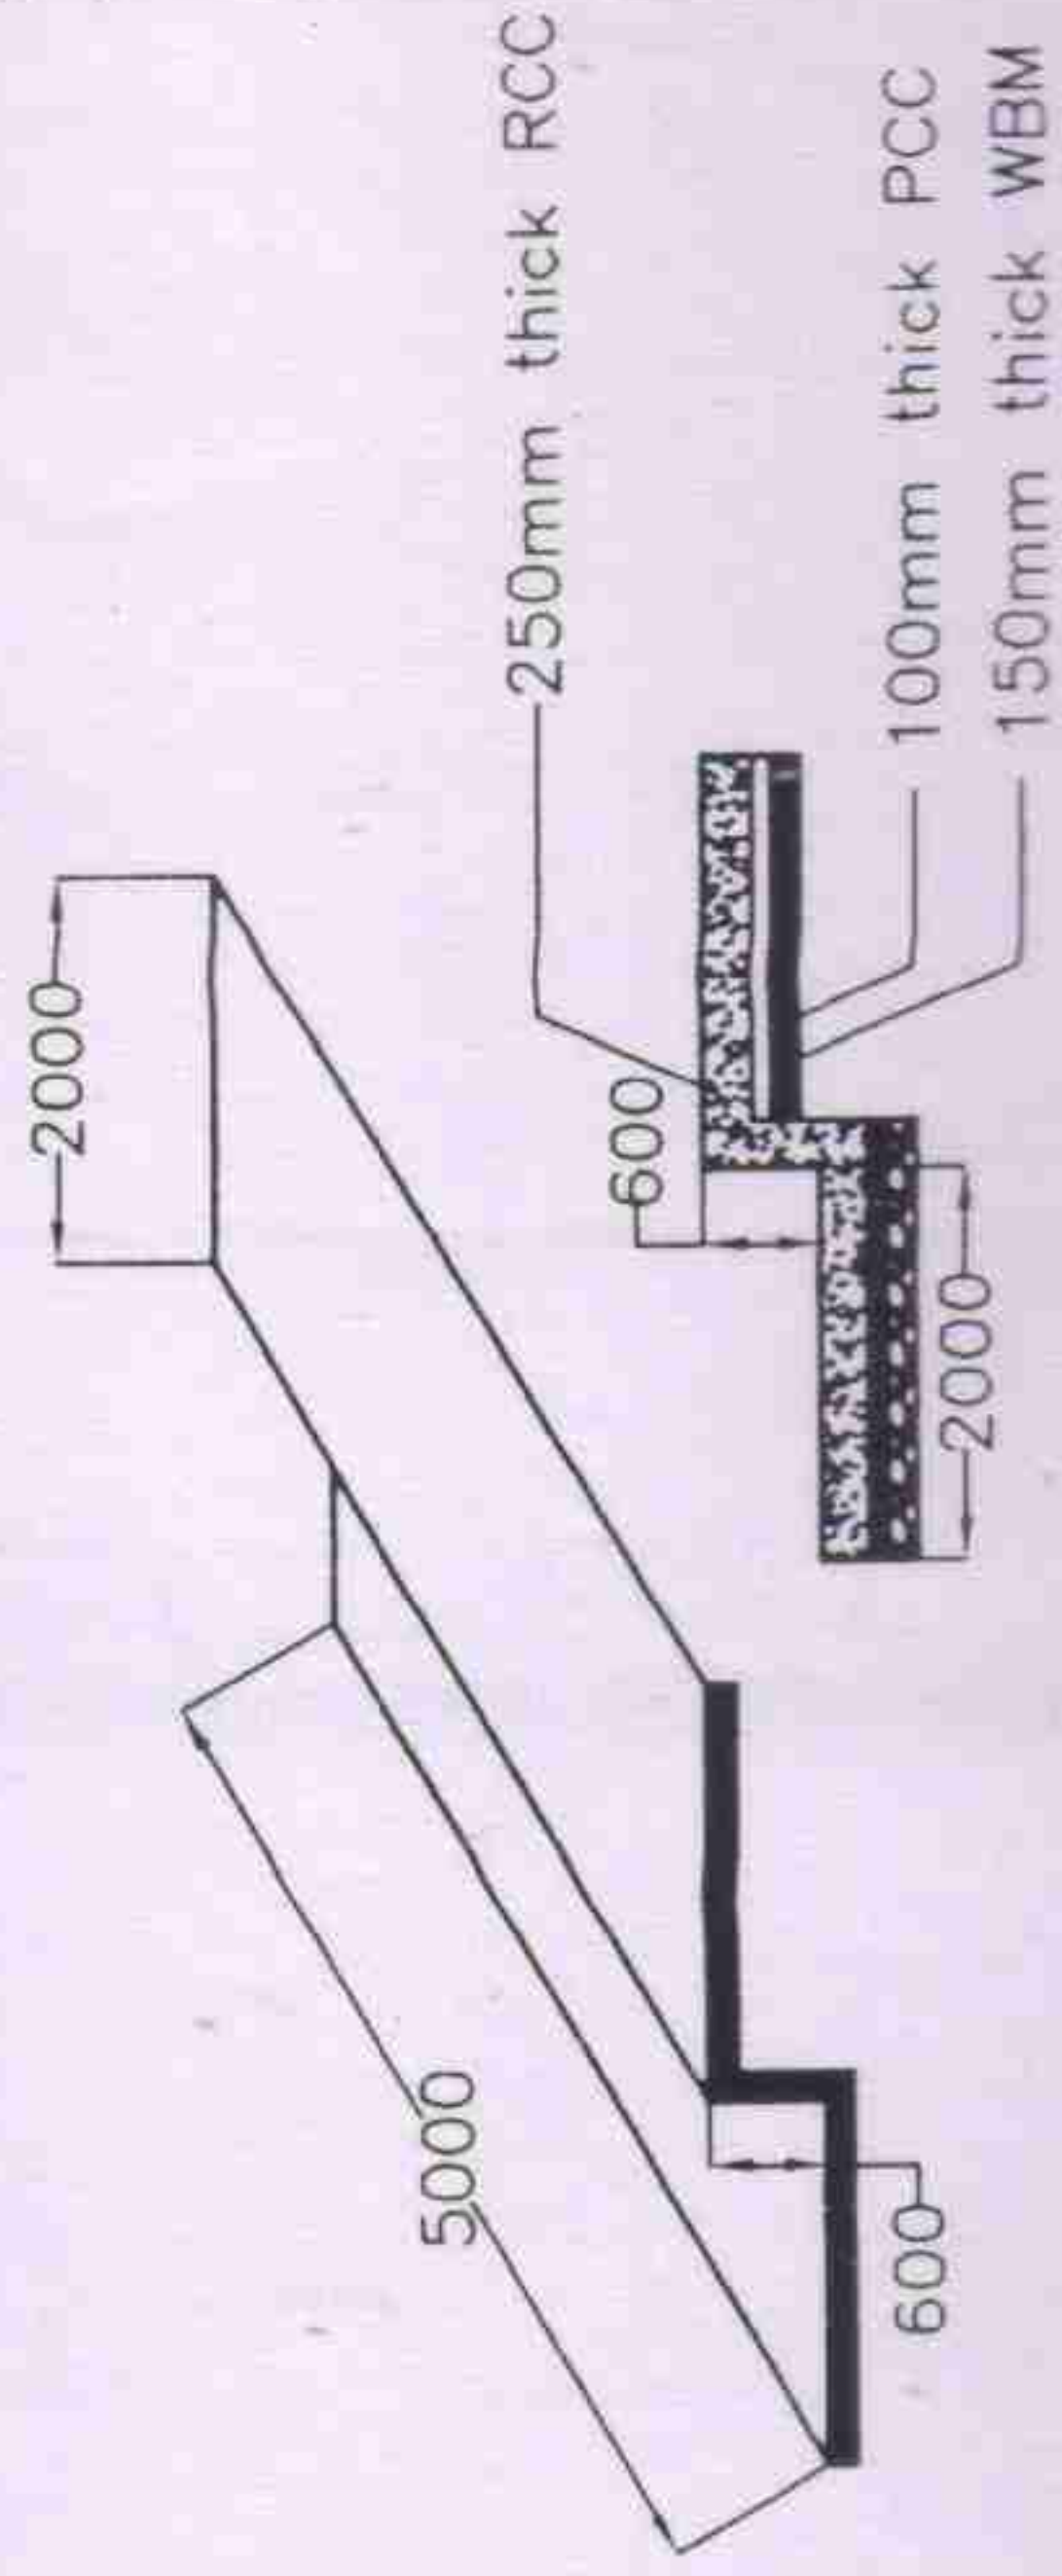

## CORRUGATED TEST TRACK

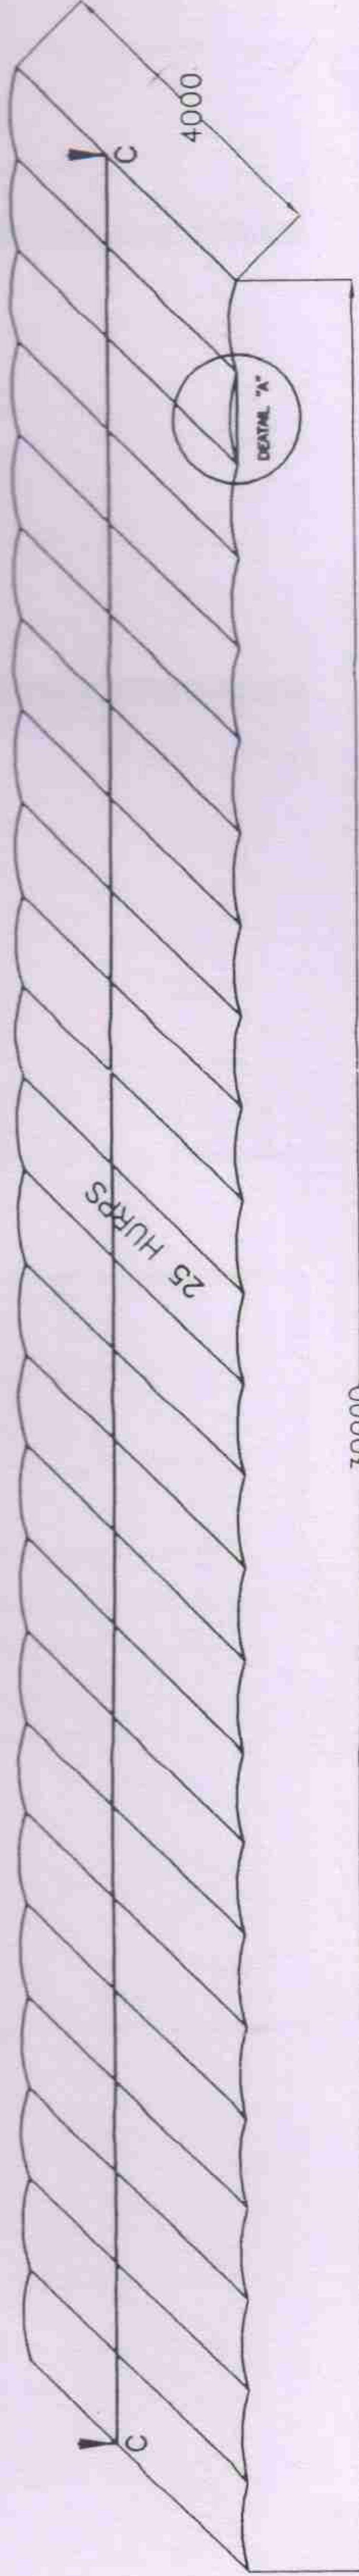

DETAIL "A"

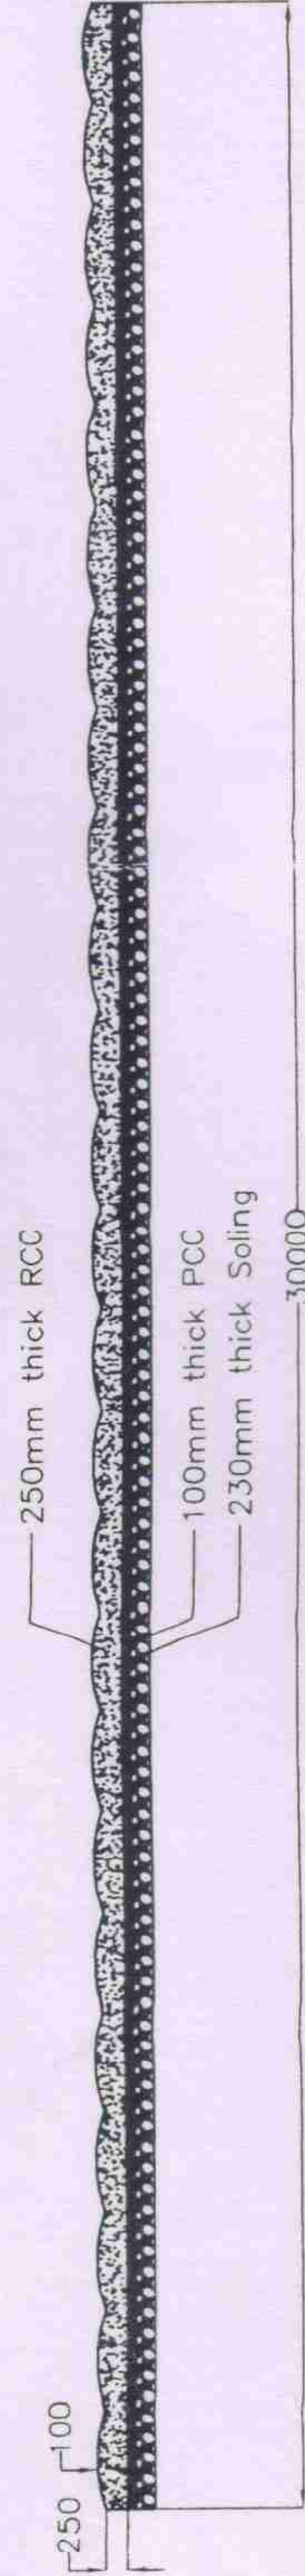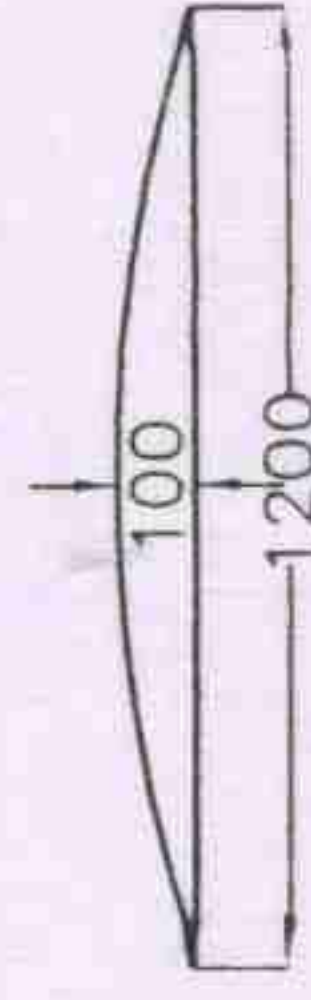


SECTION C-C

Copy to m/s. ucc

H. J. GINCH  
Manager (Construction)





# ARTICULATION TEST

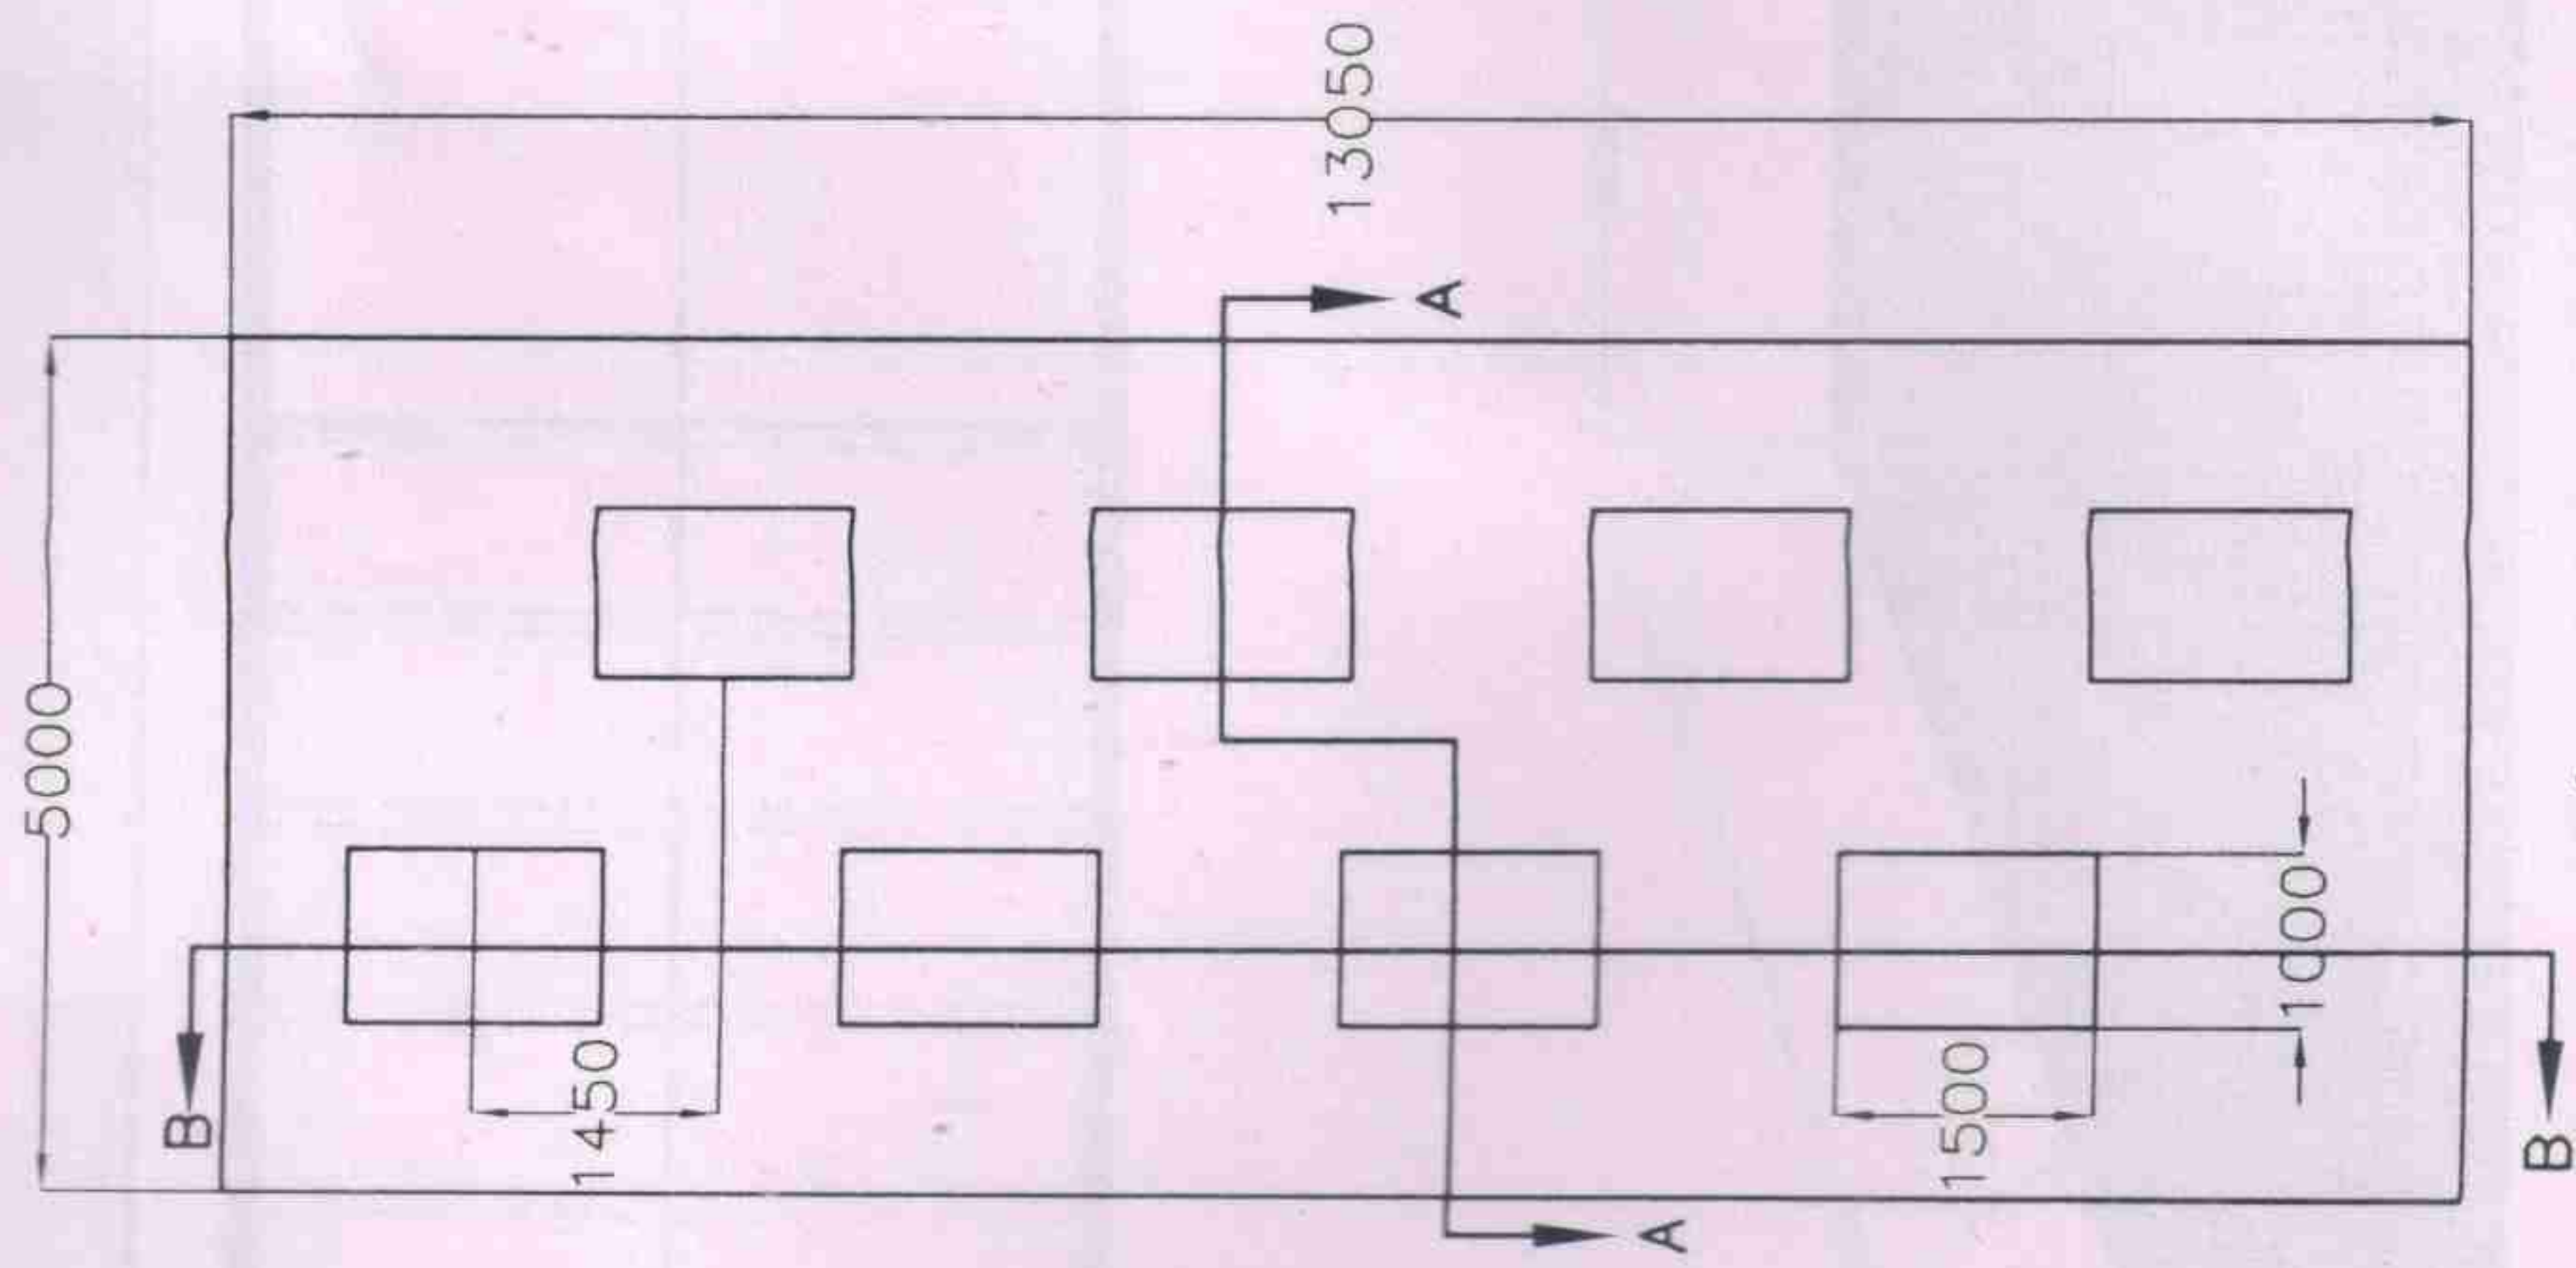

Plan

LOAD OF THE EQUIPMENT: 40 TON

SECTION B-B

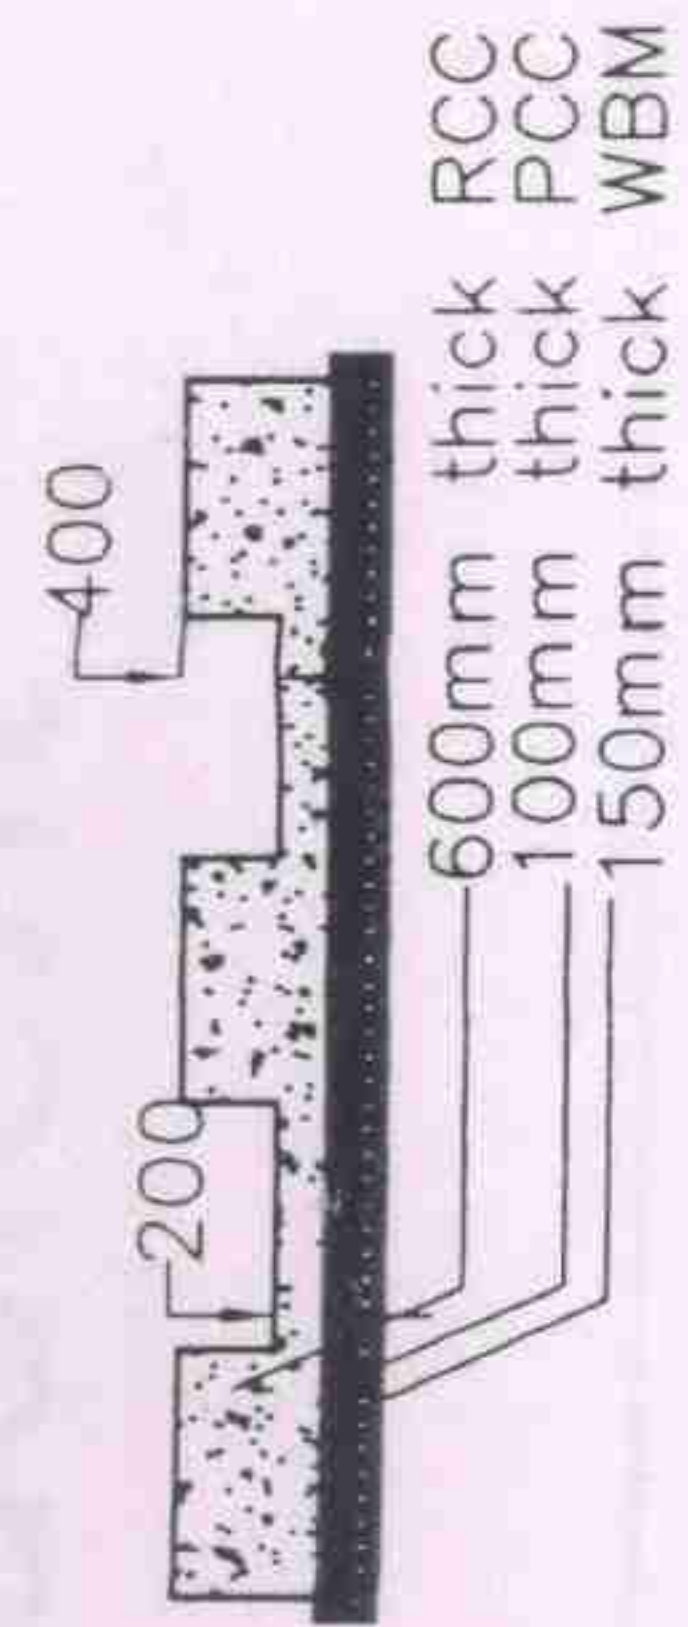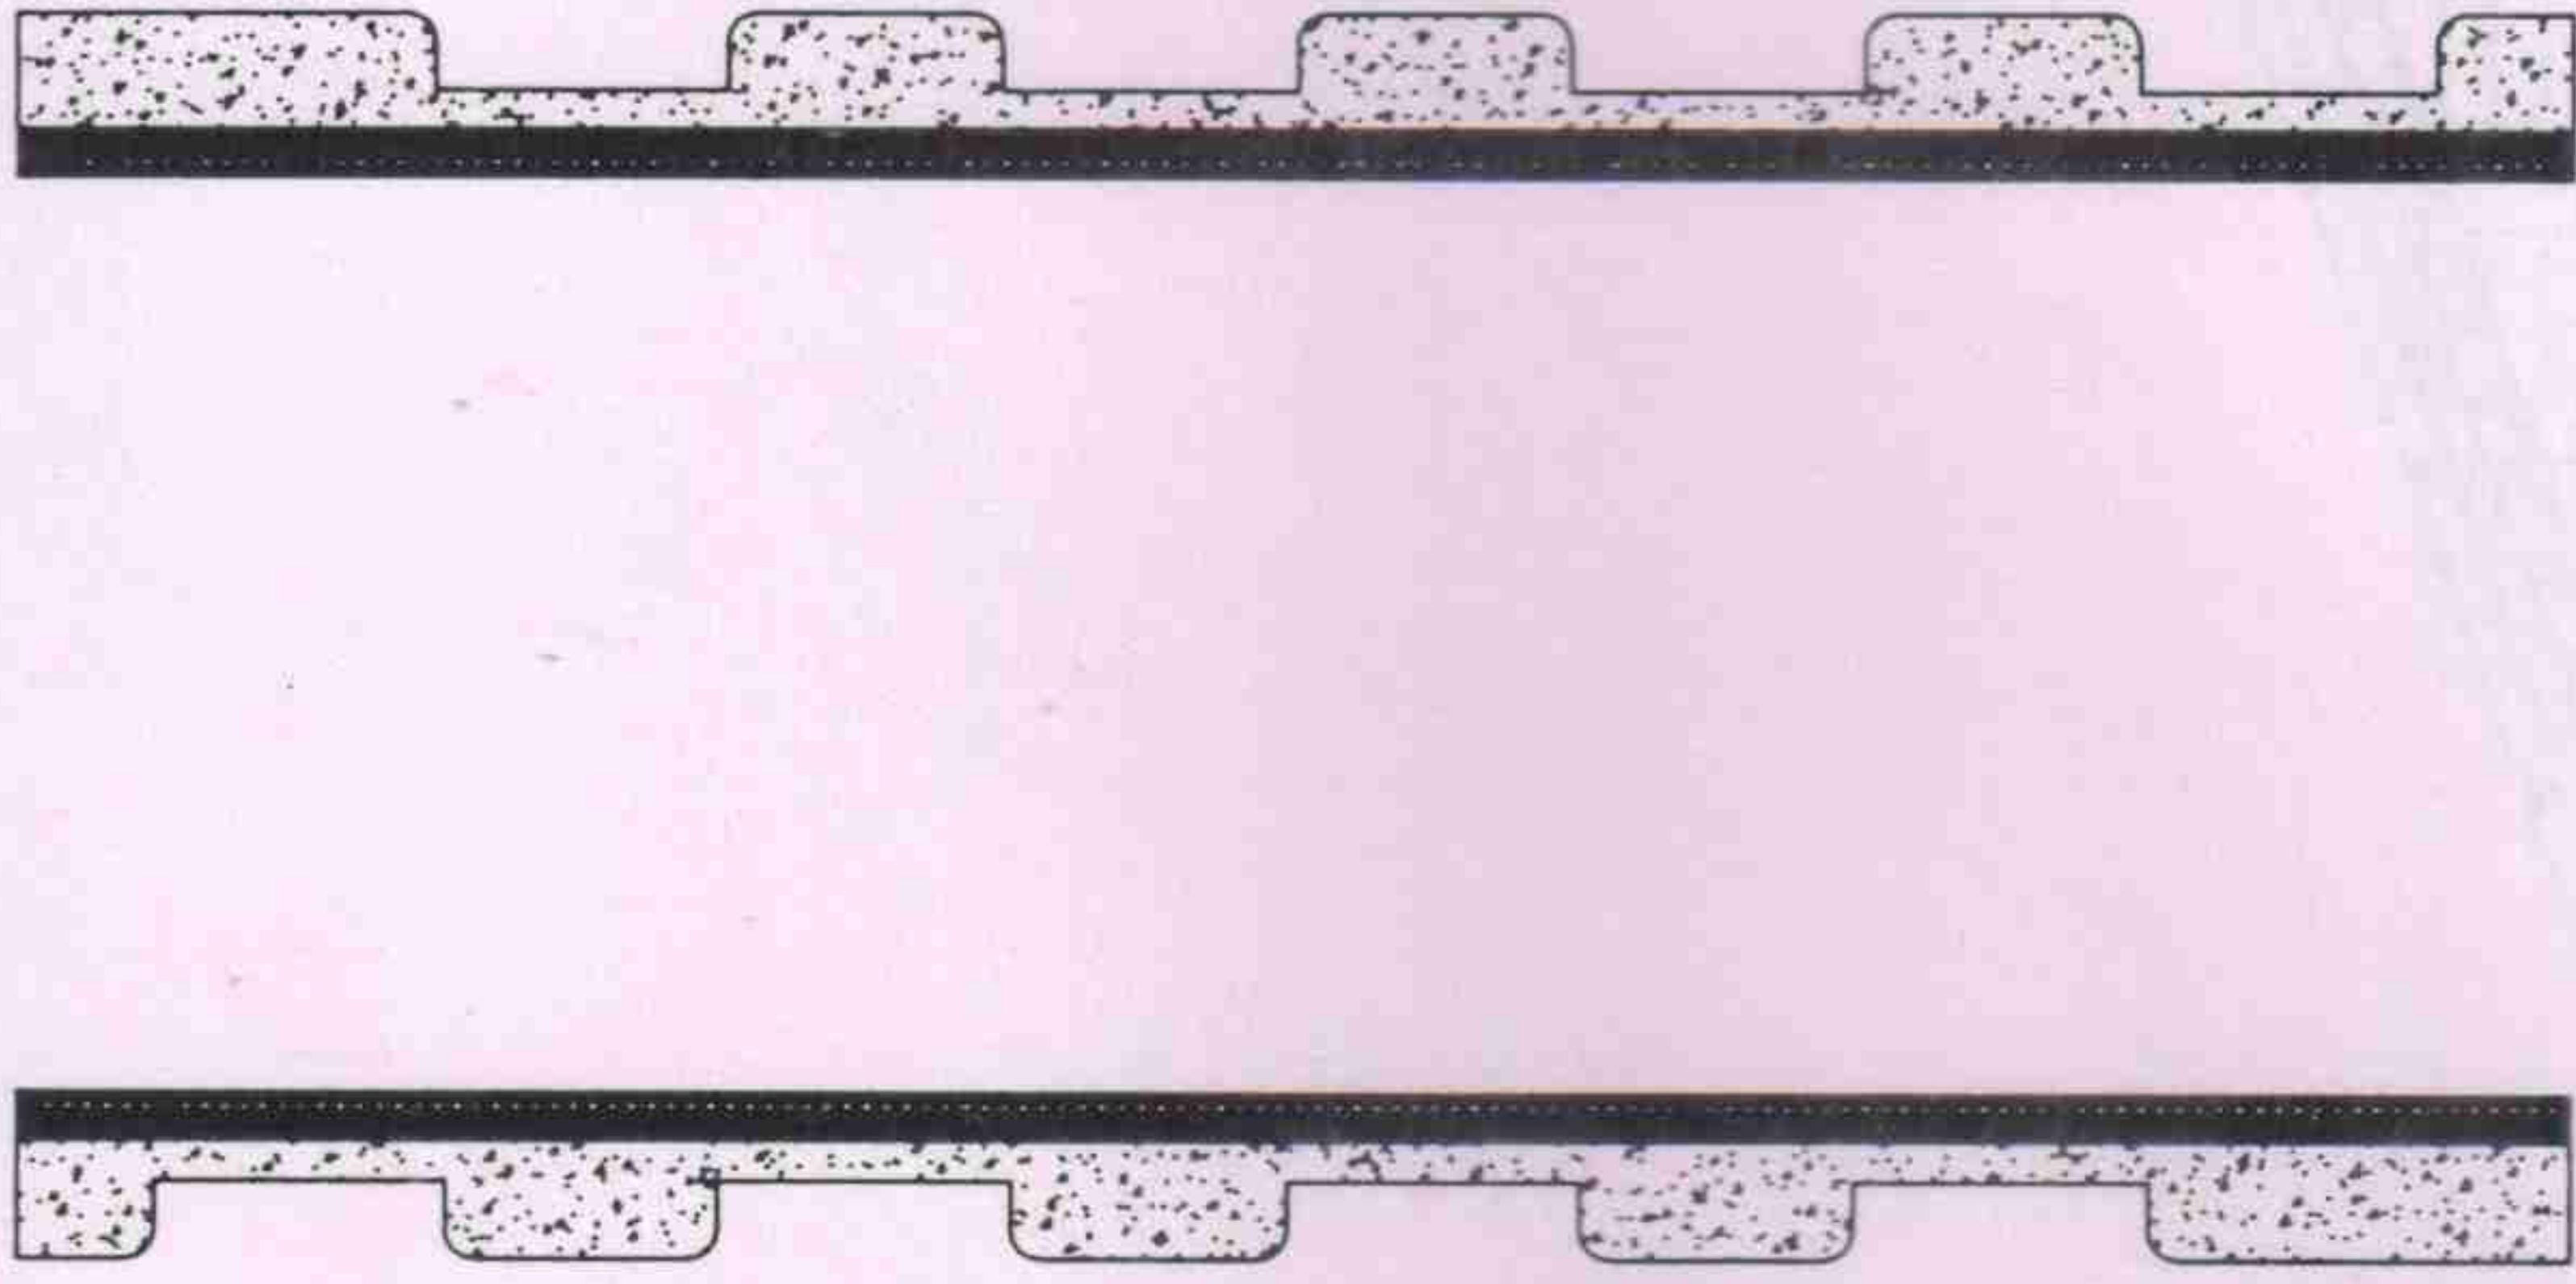

SECTION A-A

To. H/S. URC

H. GIRISH  
Manager (Construction)