


PROPOSED NEW WAITING & DRESS ROOM
(PLAN)

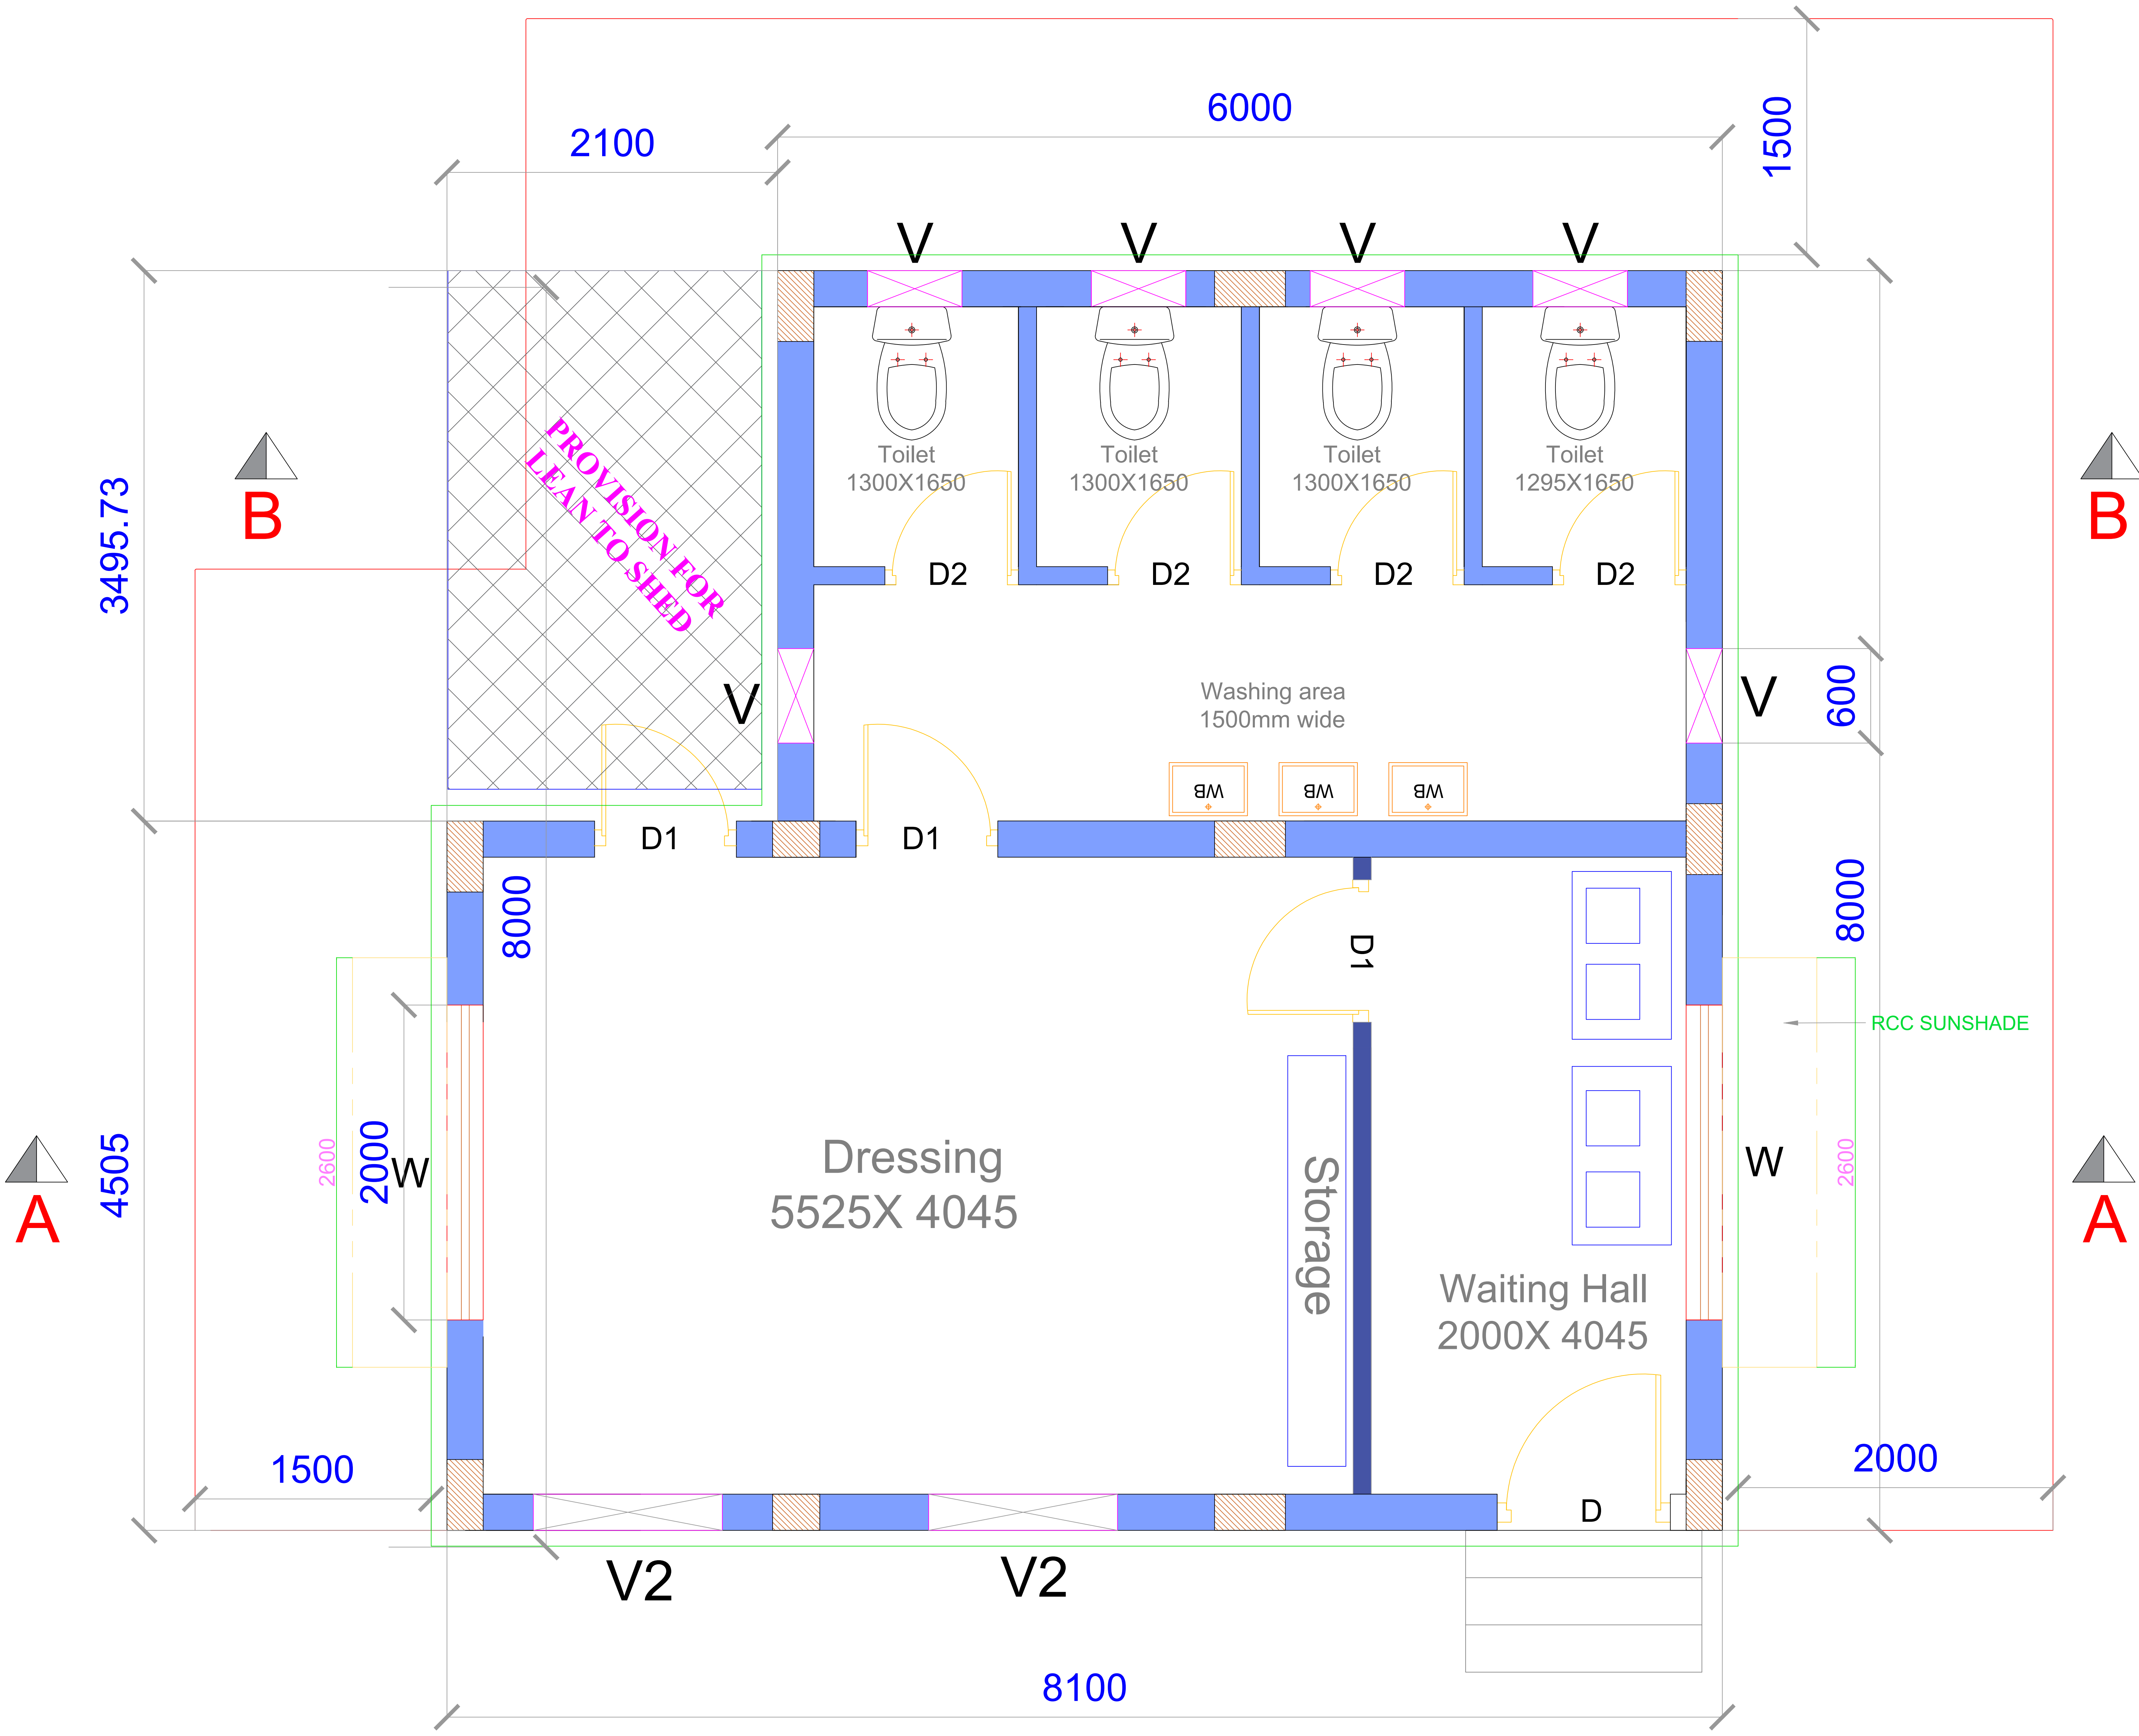

LEGEND:-

SL.No.	TYPES OF JOINERY	NO	DIMENSIONS(In mm)	LINTEL LVL	SILL LVL
1.	D	1	1100X2100	2100	0
2.	D1	2	900X2100	2100	0
3.	D2	4	850X2100	2100	0
5.	W	2	2000X1100	2100	1000
6.	V	6	600X600	2100	1500
7.	V2	2	1200X600	2100	1500

RELEASED FOR


<input type="checkbox"/> Preliminary	<input type="checkbox"/> Tender	<input type="checkbox"/> Approval
<input type="checkbox"/> Information	<input type="checkbox"/> Construction	

PROJECT:-


NEW LADIES RESTROOM

DRAWINGS TITLE :-


PROPOSED NEW LADIES TOILET (PLAN)
DRAWING

 BEML KANJIKODE , PALAKKAD COMPLEX		Drawn	
		Design	
		Checked	
Date	XX.XX.XXXX	Scale	NTS
Size	A3	DWG No.	XXXXXXXXXXXX


PROPOSED NEW WAITING & DRESS ROOM
(SECTION & ELEVATION)

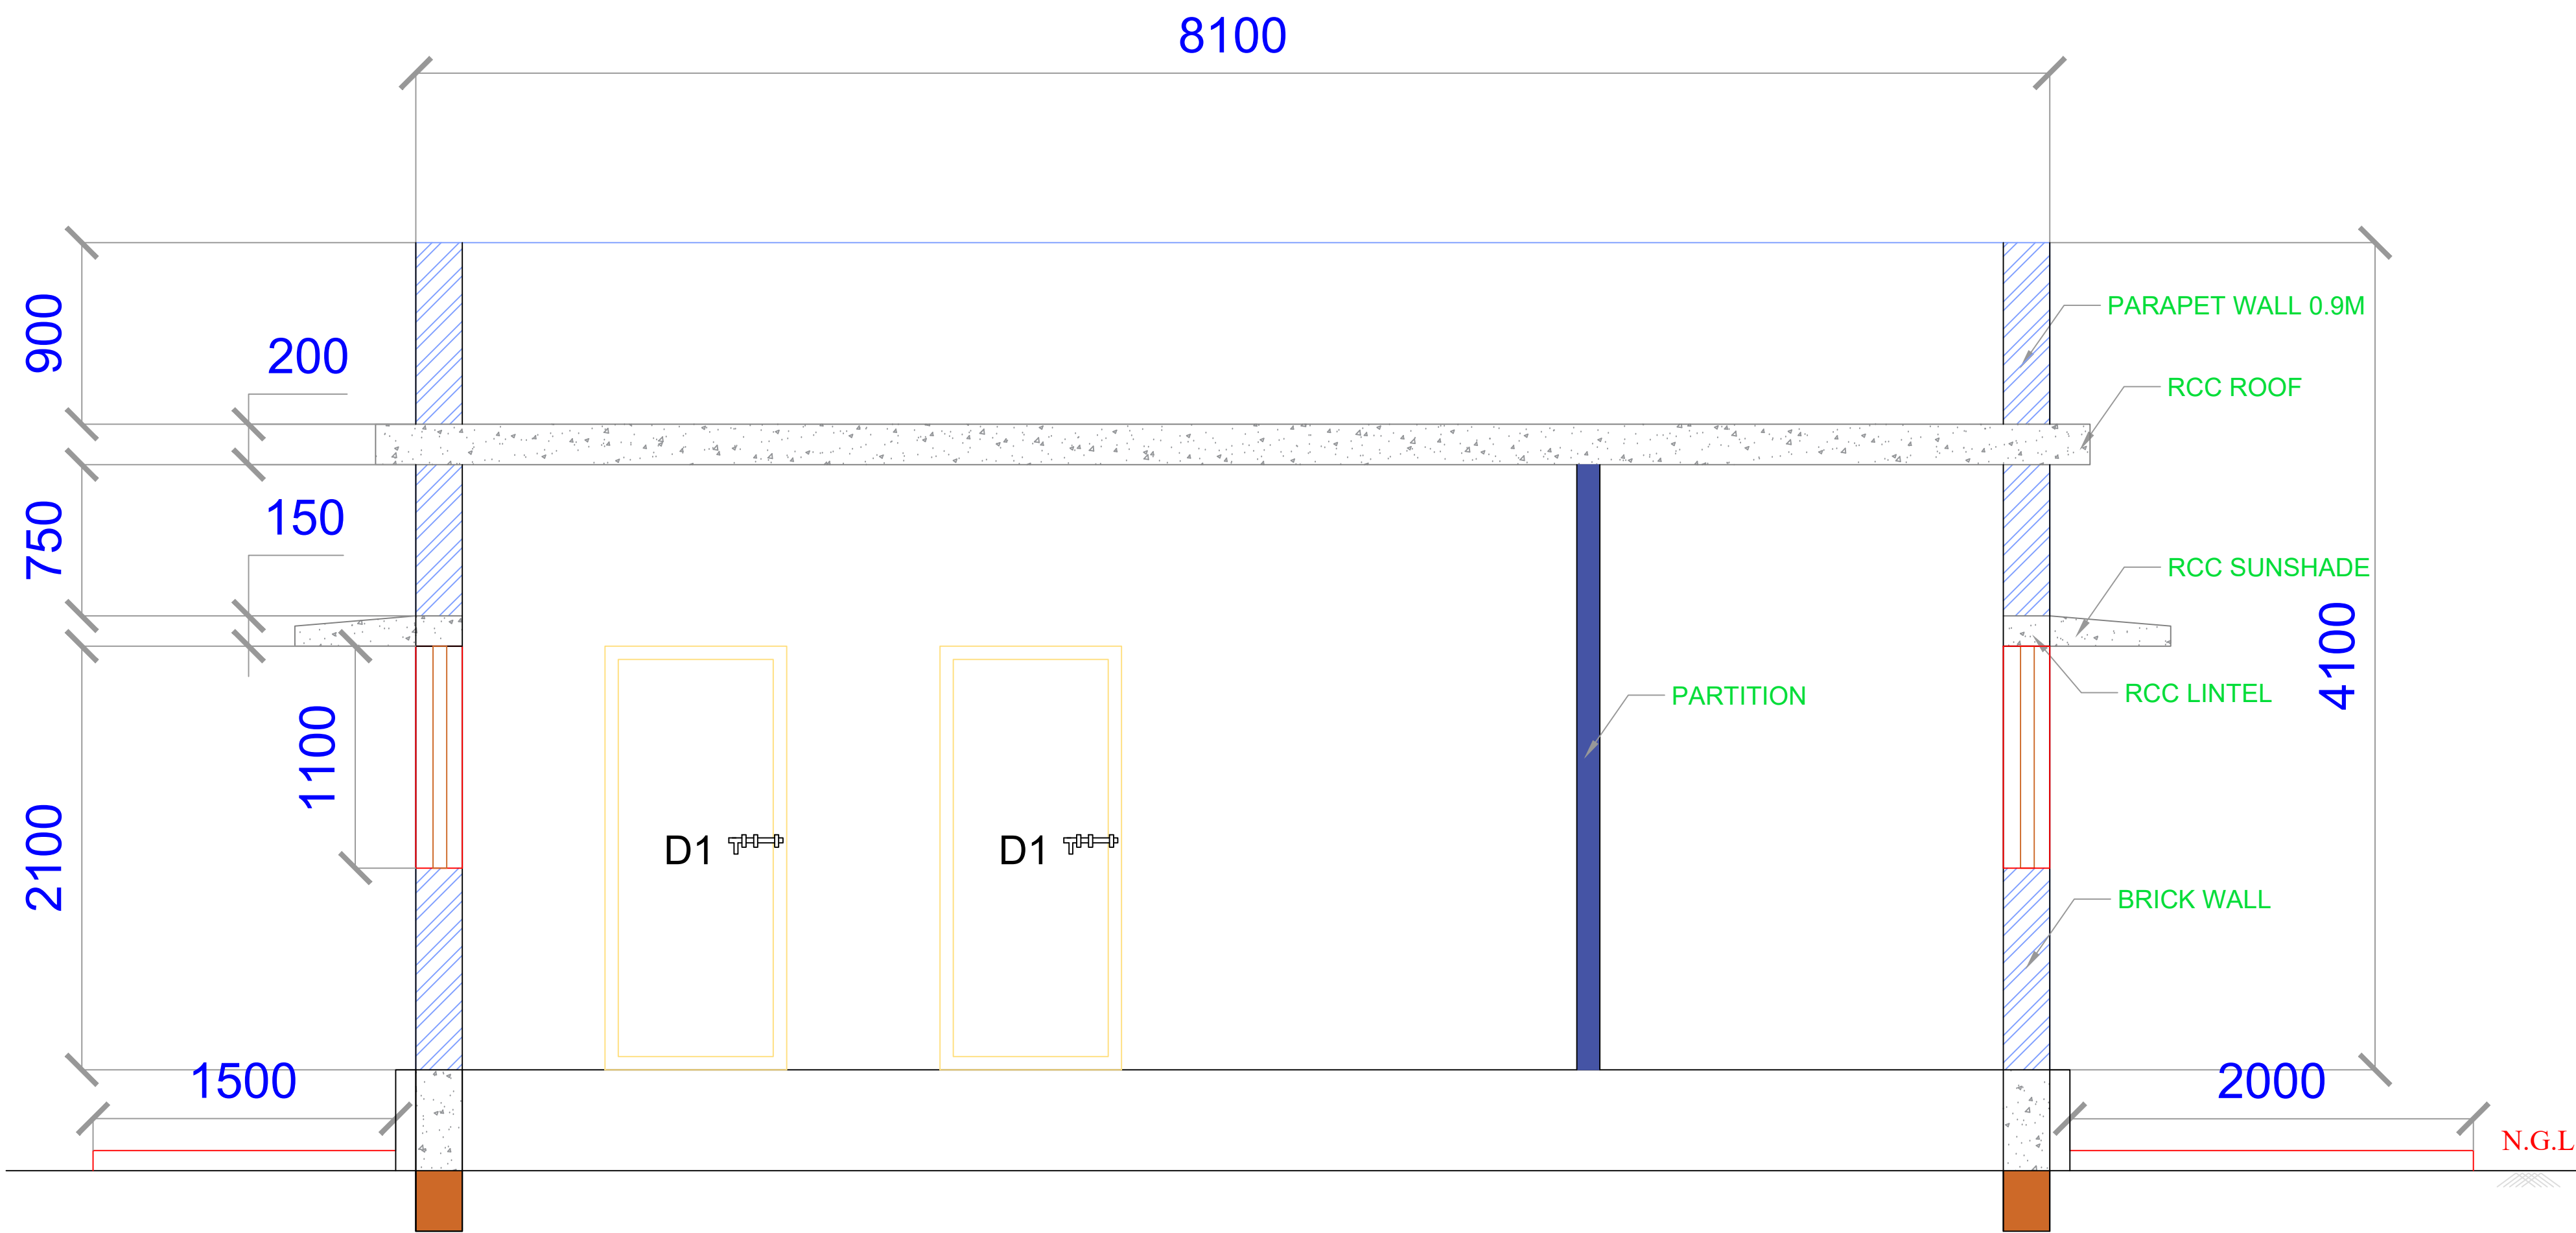


SECTION AA

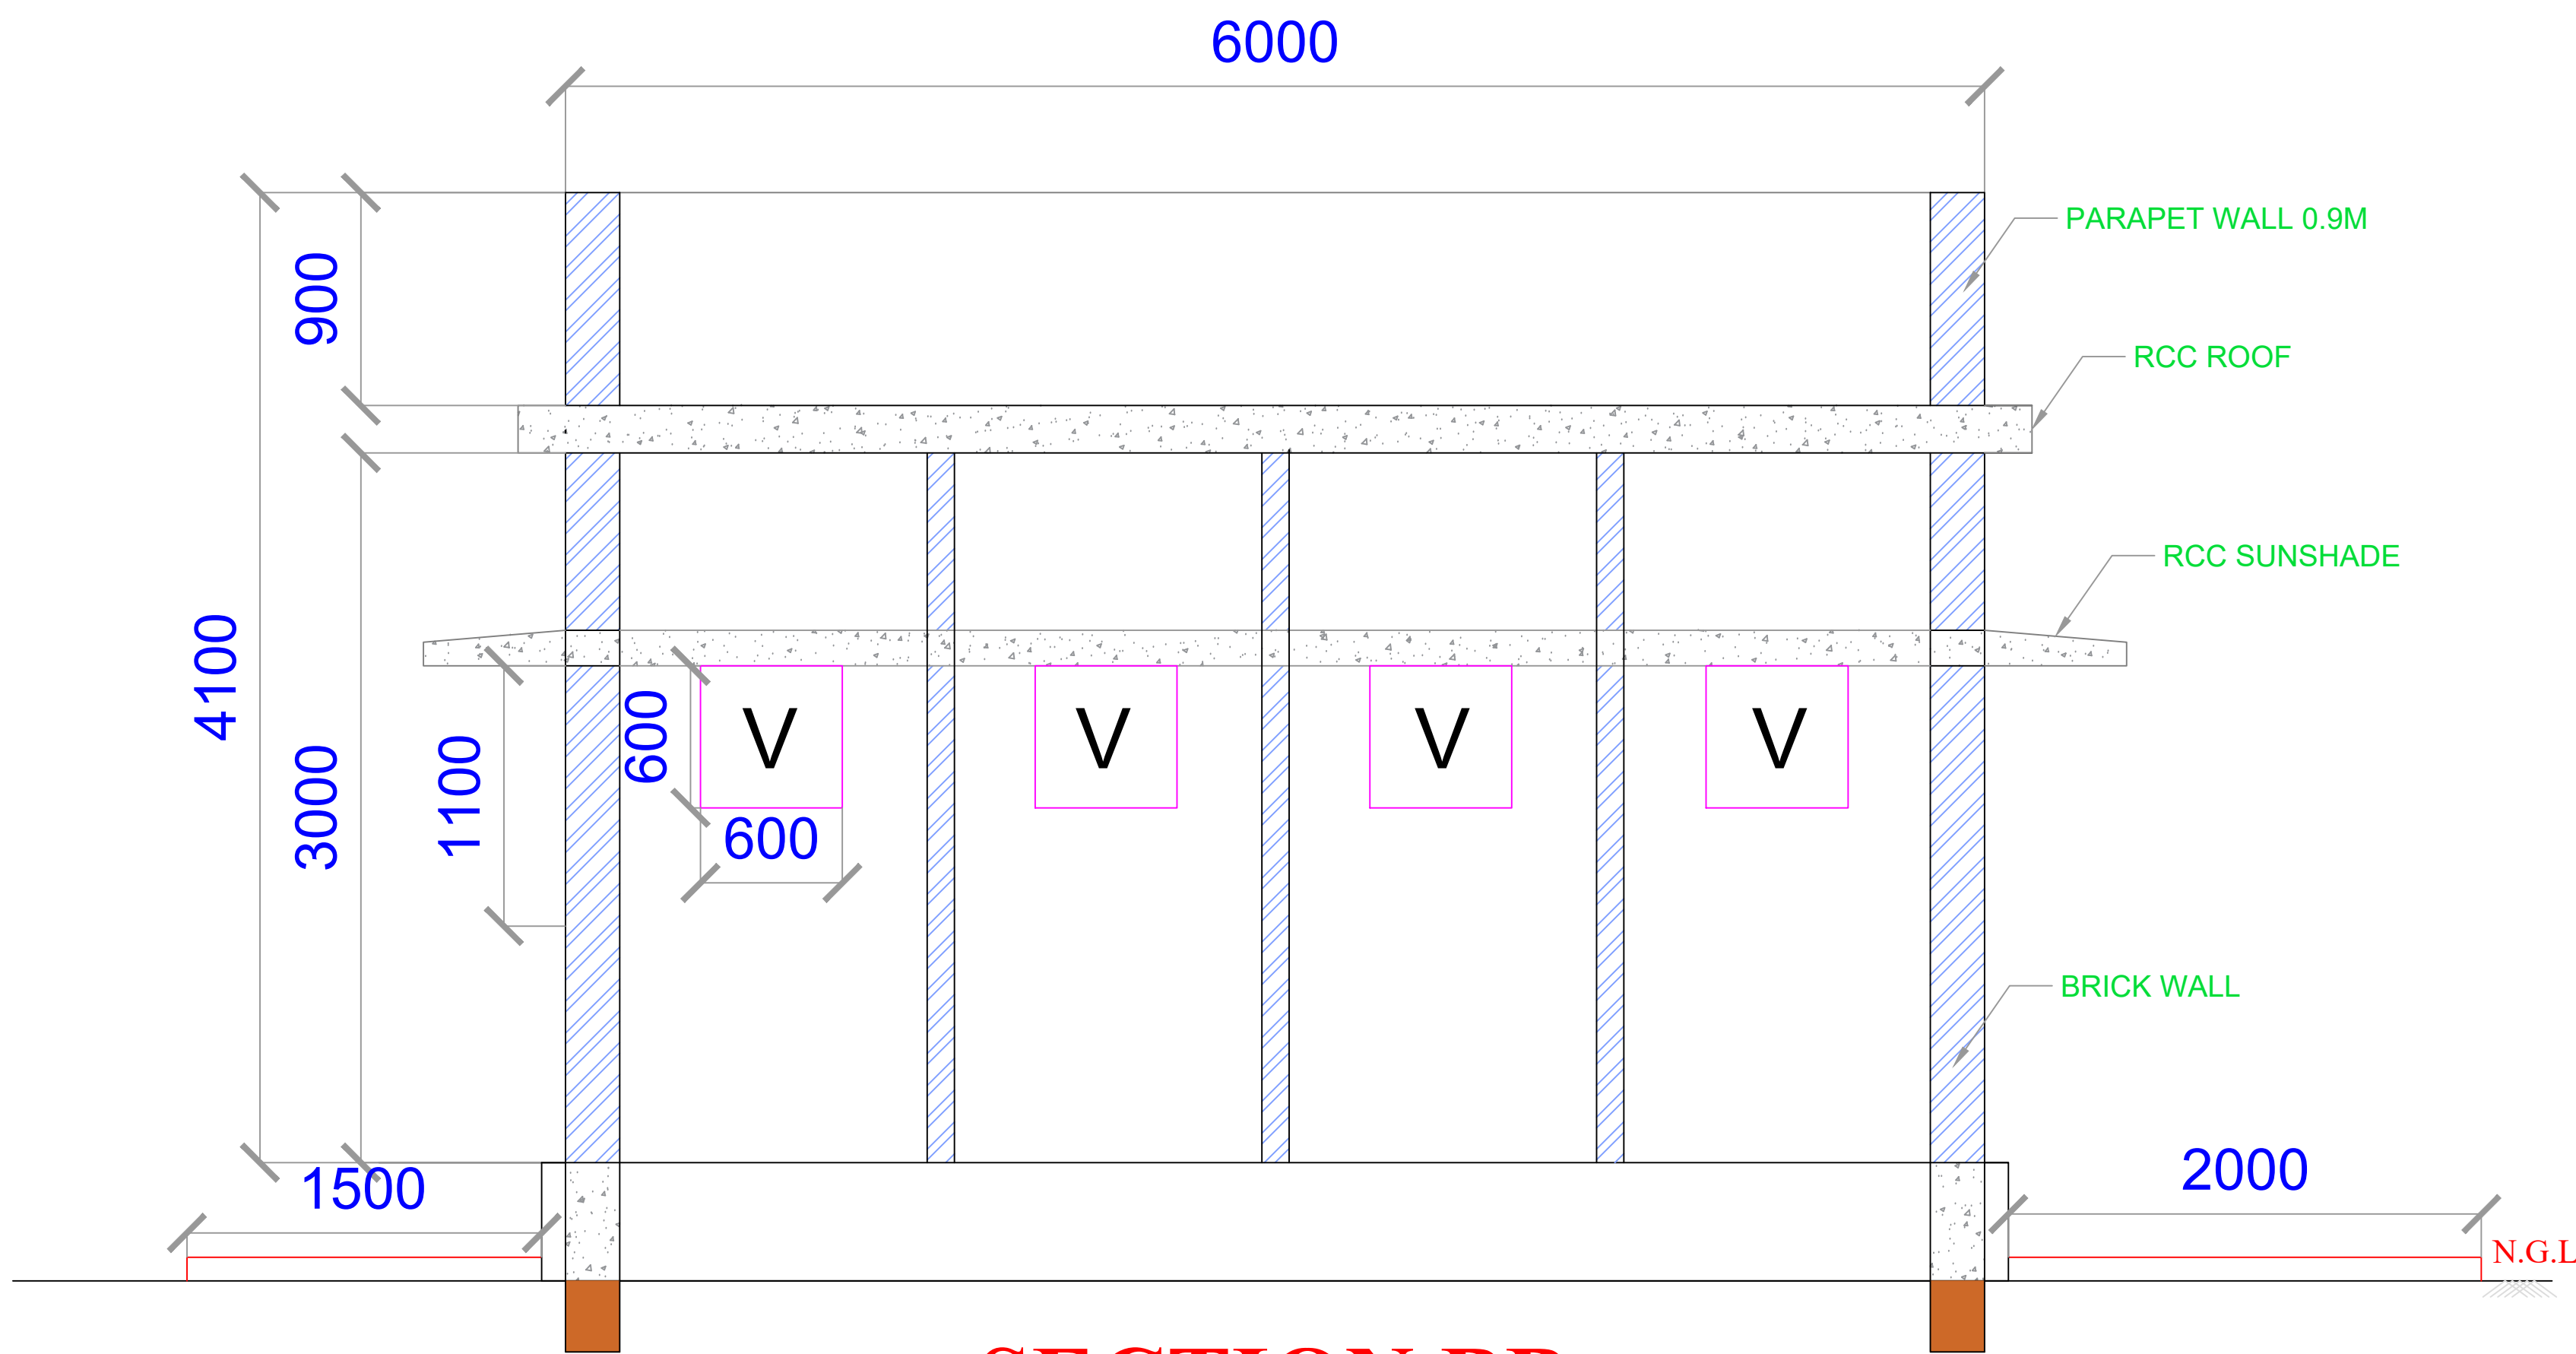








SECTION BB

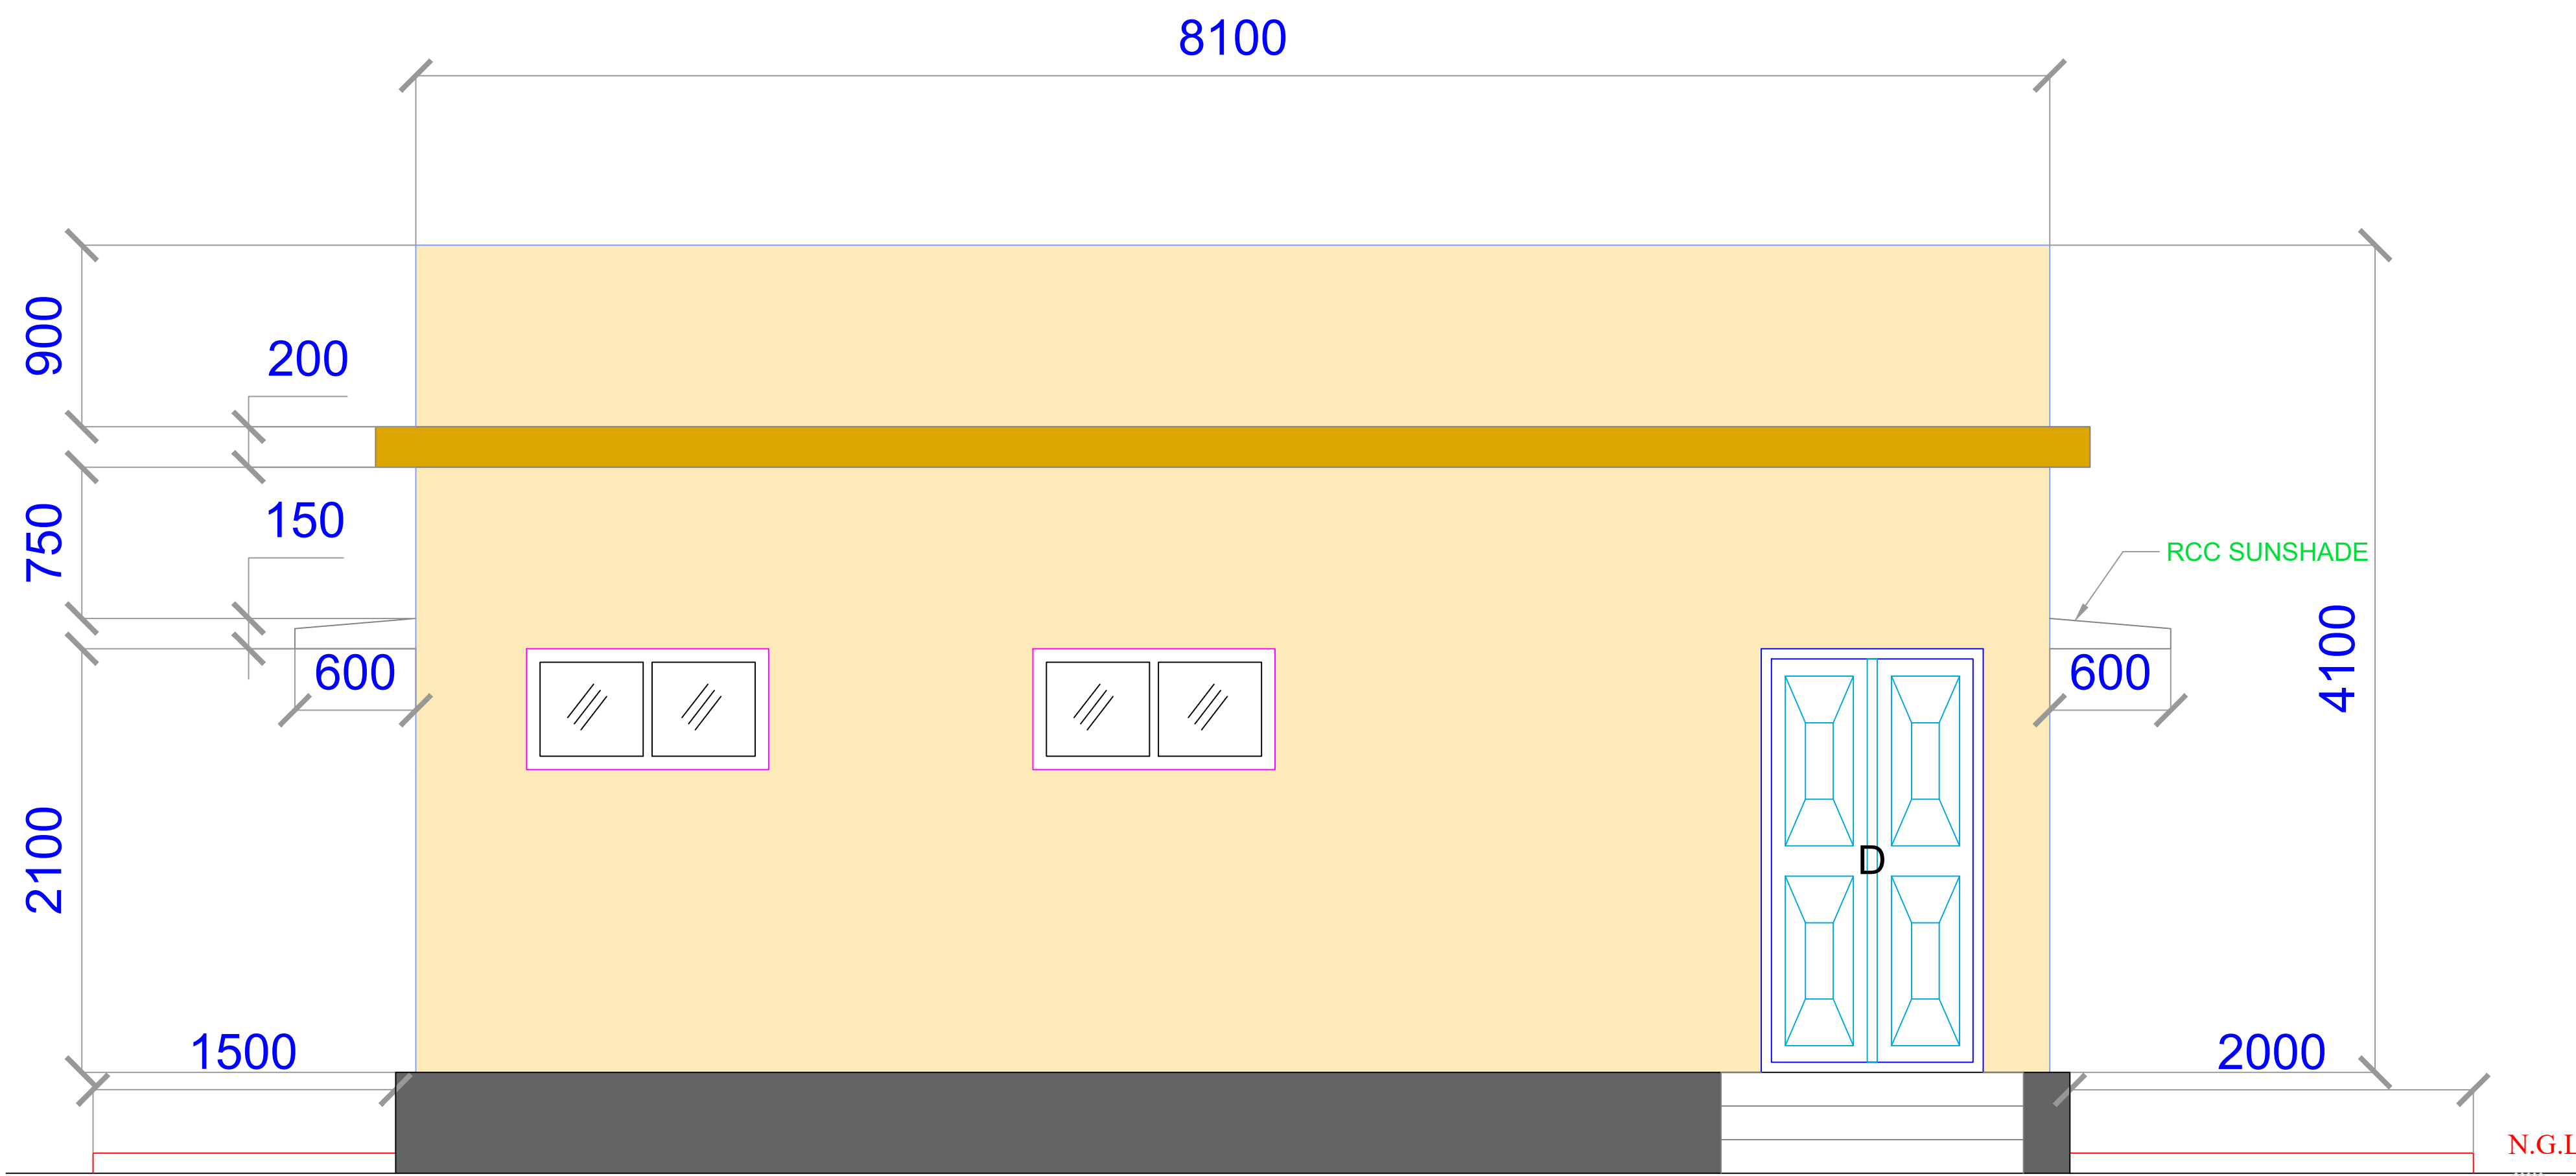

ELEVATION

RELEASED FOR		
<input type="checkbox"/> Preliminary	<input type="checkbox"/> Tender	<input type="checkbox"/> Approval
<input type="checkbox"/> Information	<input type="checkbox"/> Construction	
PROJECT:-		
NEW LADIES RESTROOM		
DRAWINGS TITLE :-		
PROPOSED NEW WAITING & DRESS ROOM (SECTION & ELEVATION)		
<div><div><div>बी ई एम एल</div><div><div>BEML <small>Beyond Possibilities</small></div></div></div><div>BEML KANJIKODE , PALAKKAD COMPLEX</div></div>		<div>Drawn</div> <div>Design</div> <div>Checked</div>
Date	XX.XX.XXXX	Scale NTS
Size	A3	DWG No. XXXXXXXXXXXXXXXX

PROPOSED NEW WAITING & DRESS
ROOM (FOOTING & COLUMN)

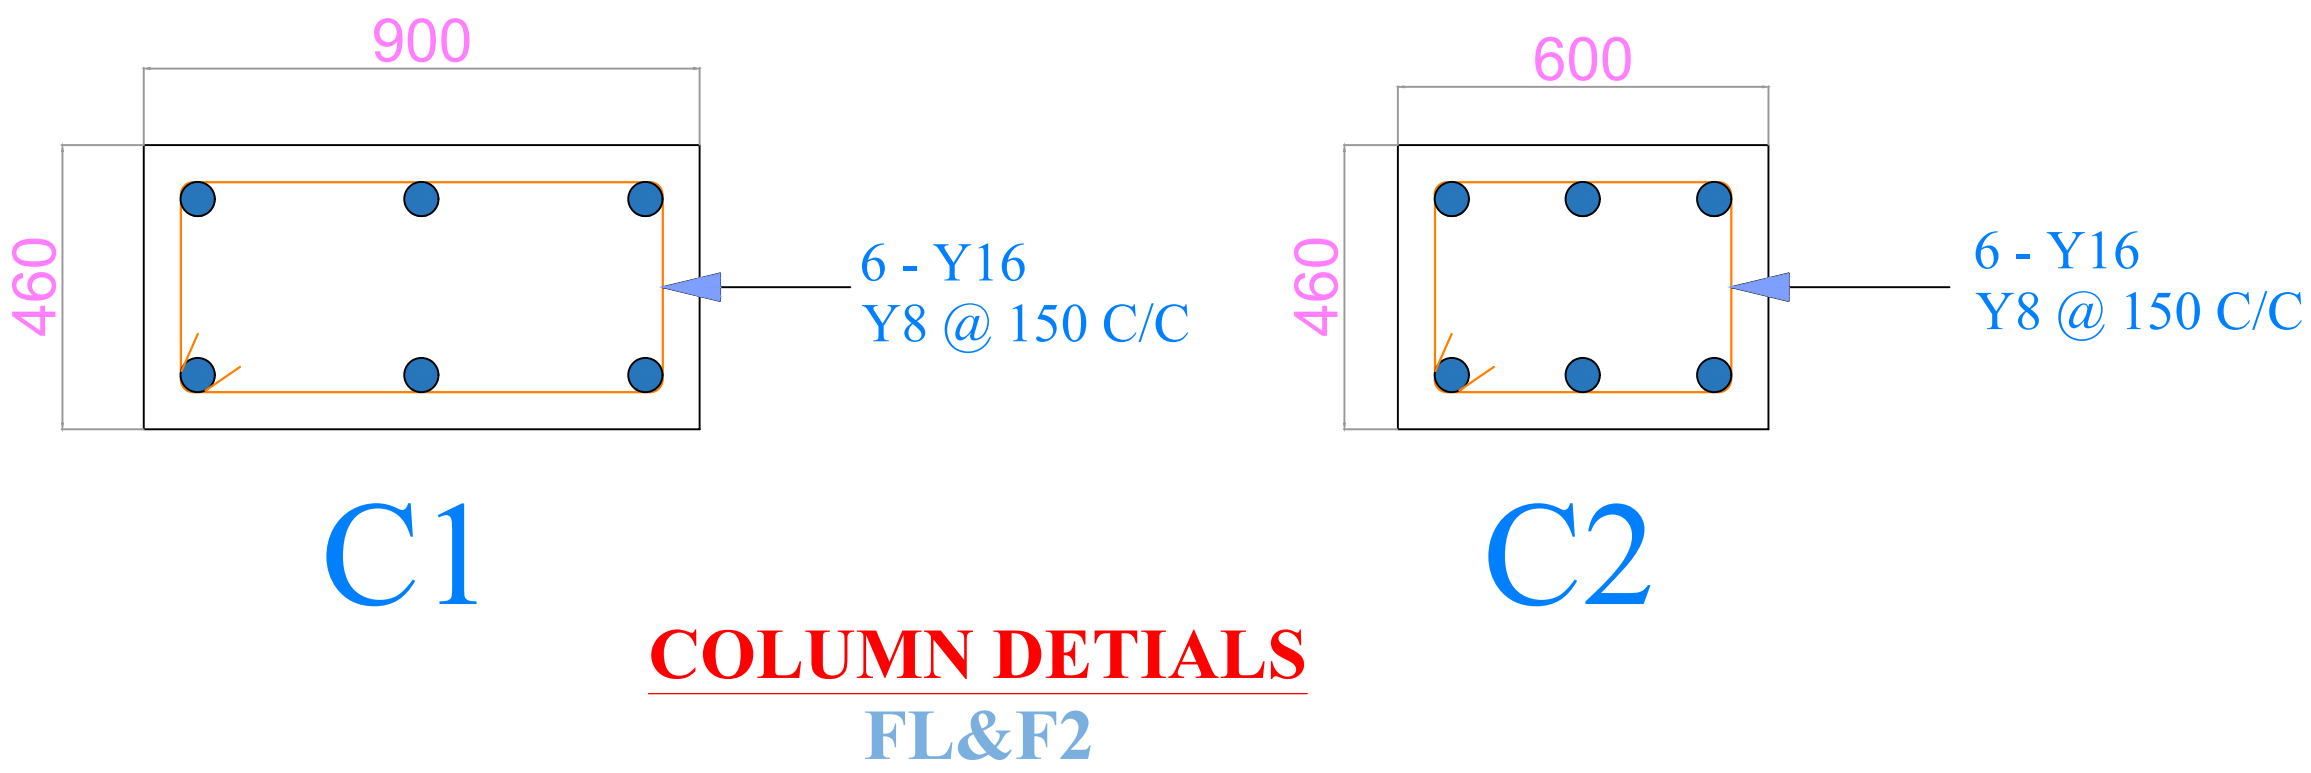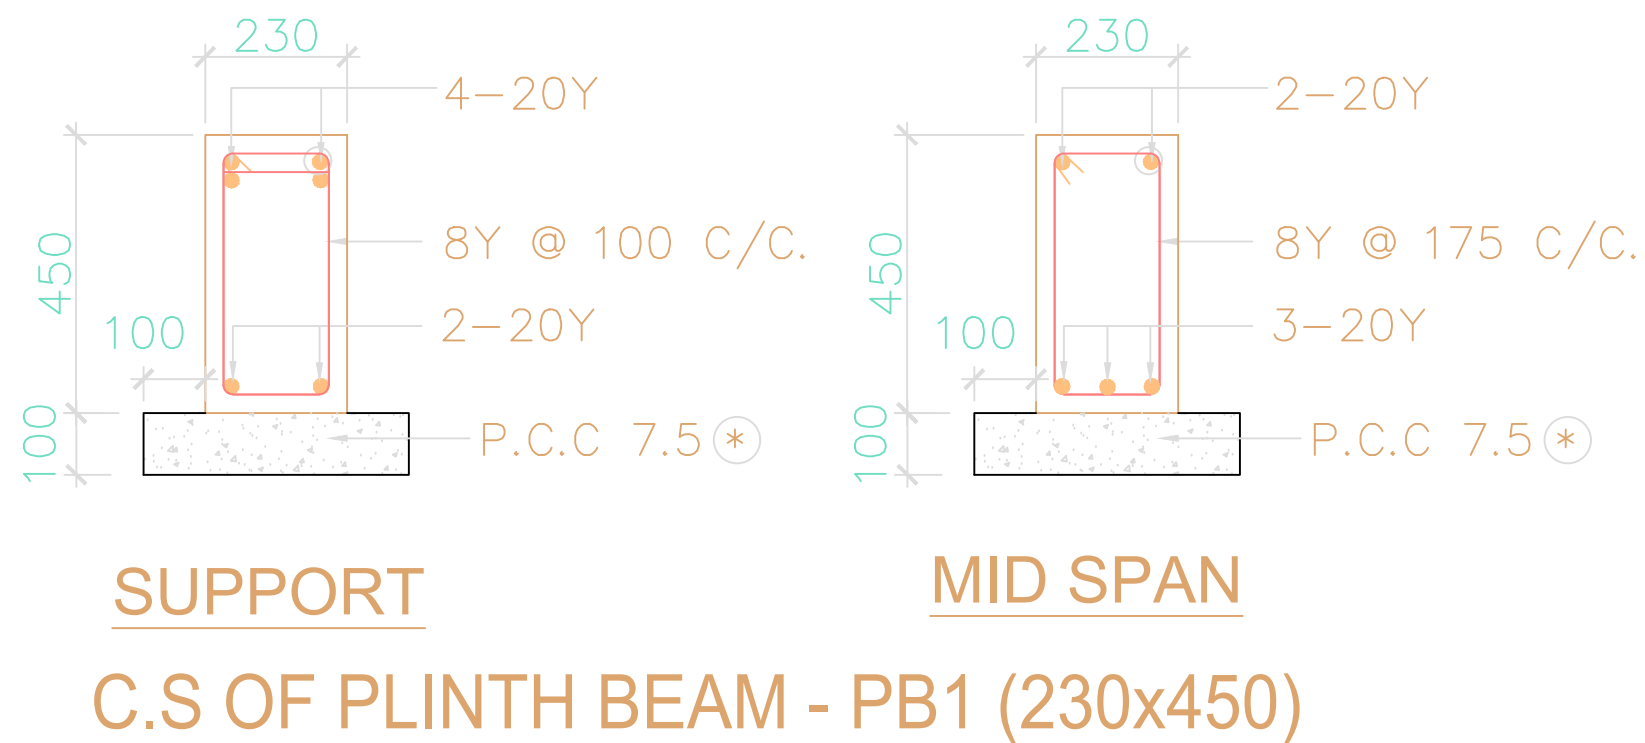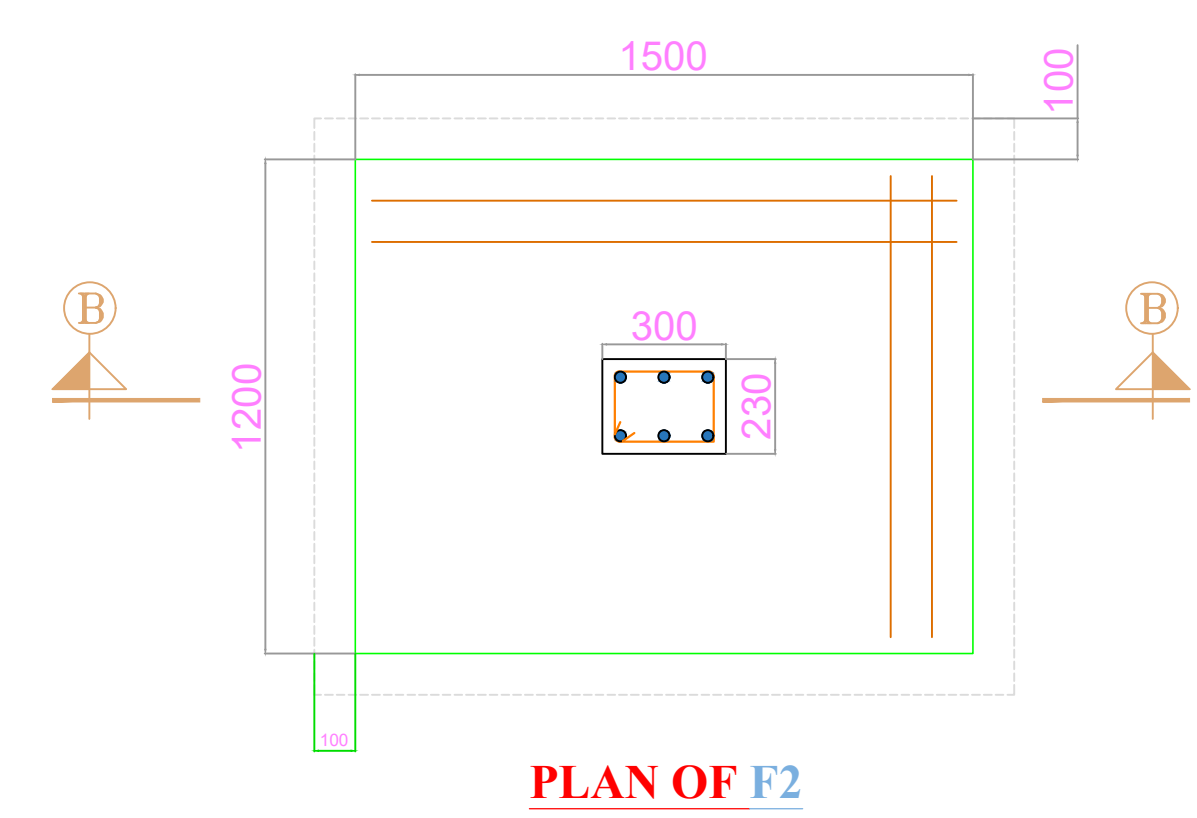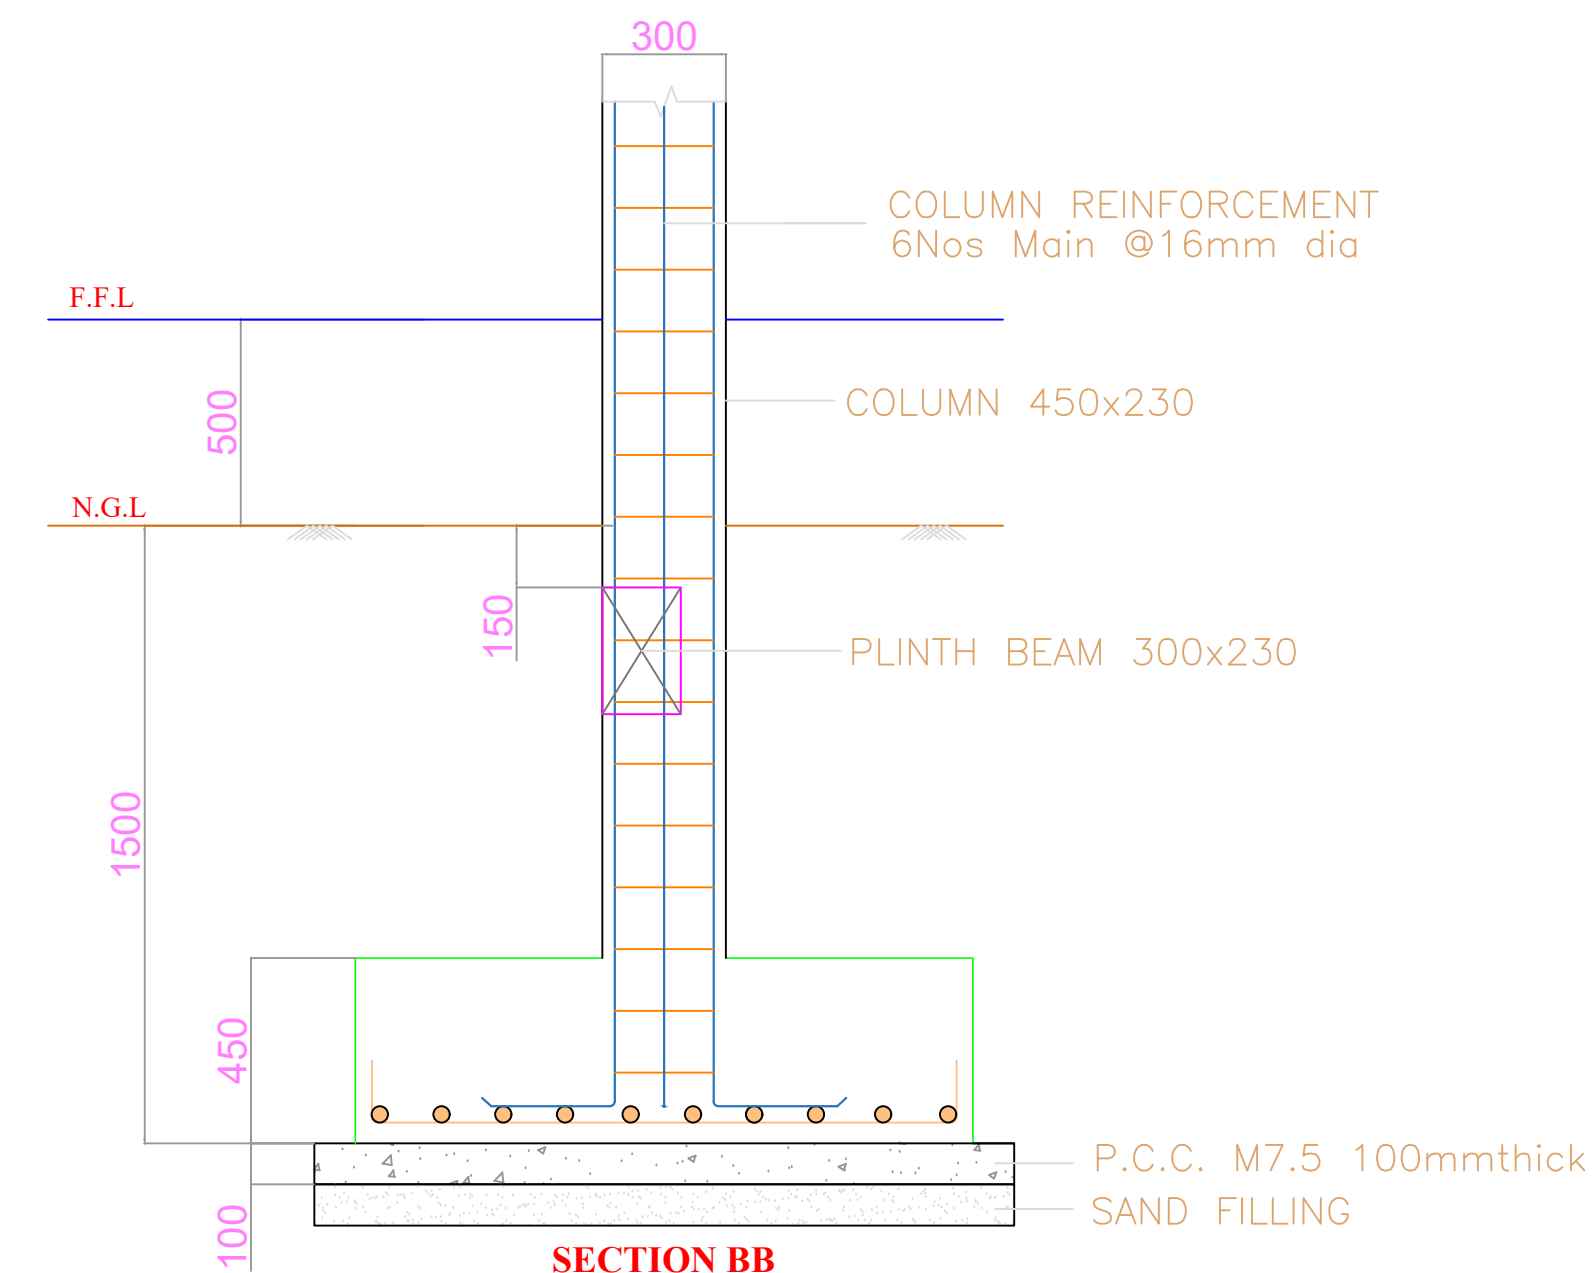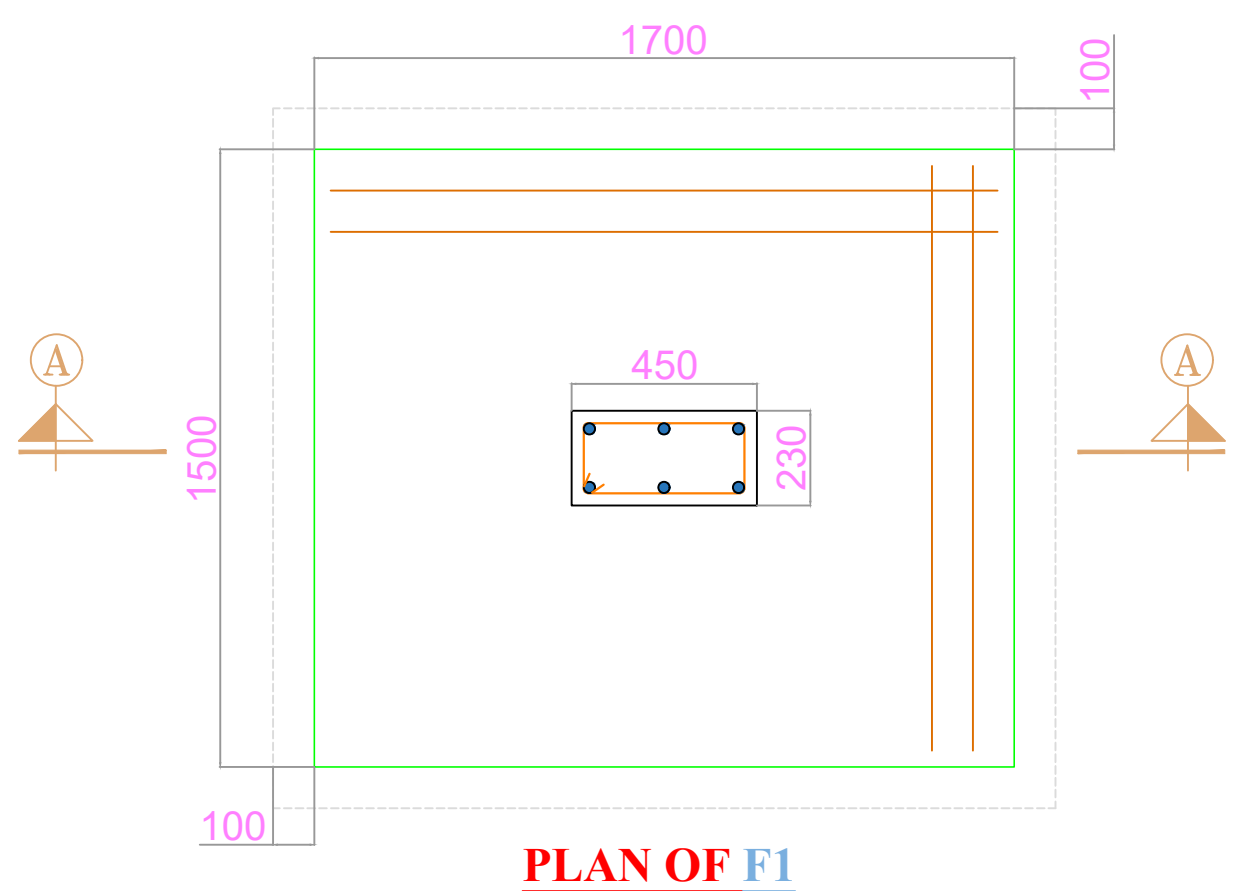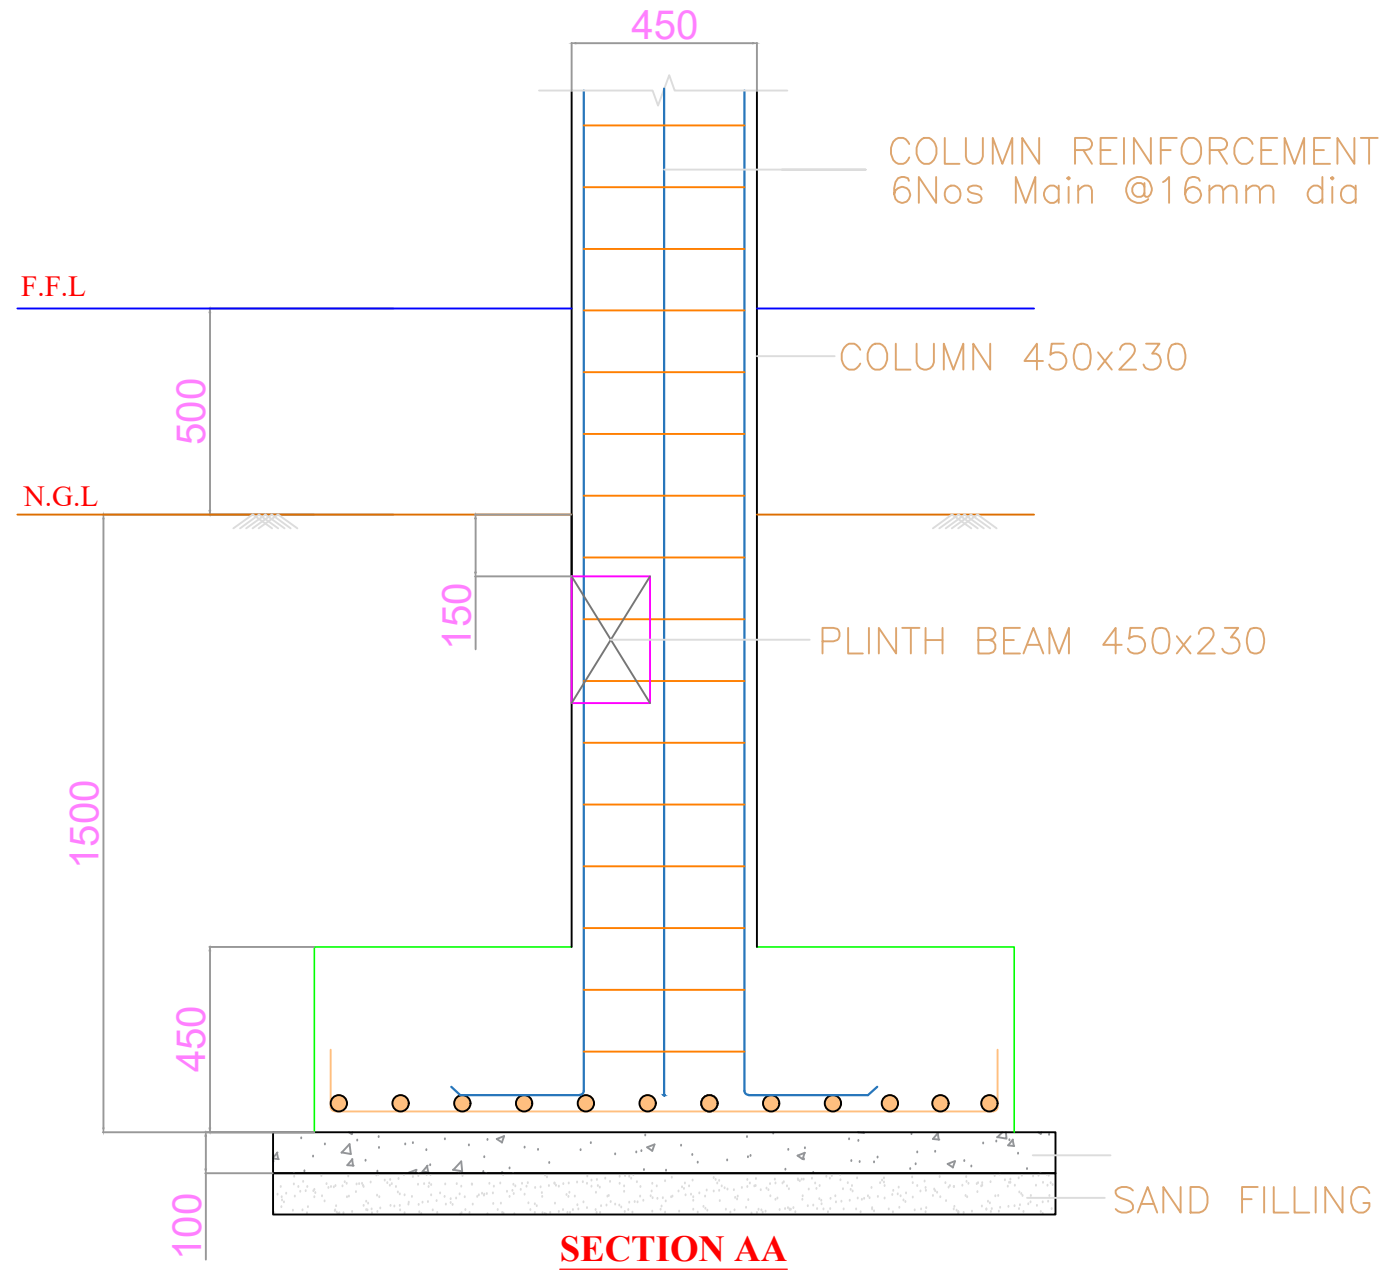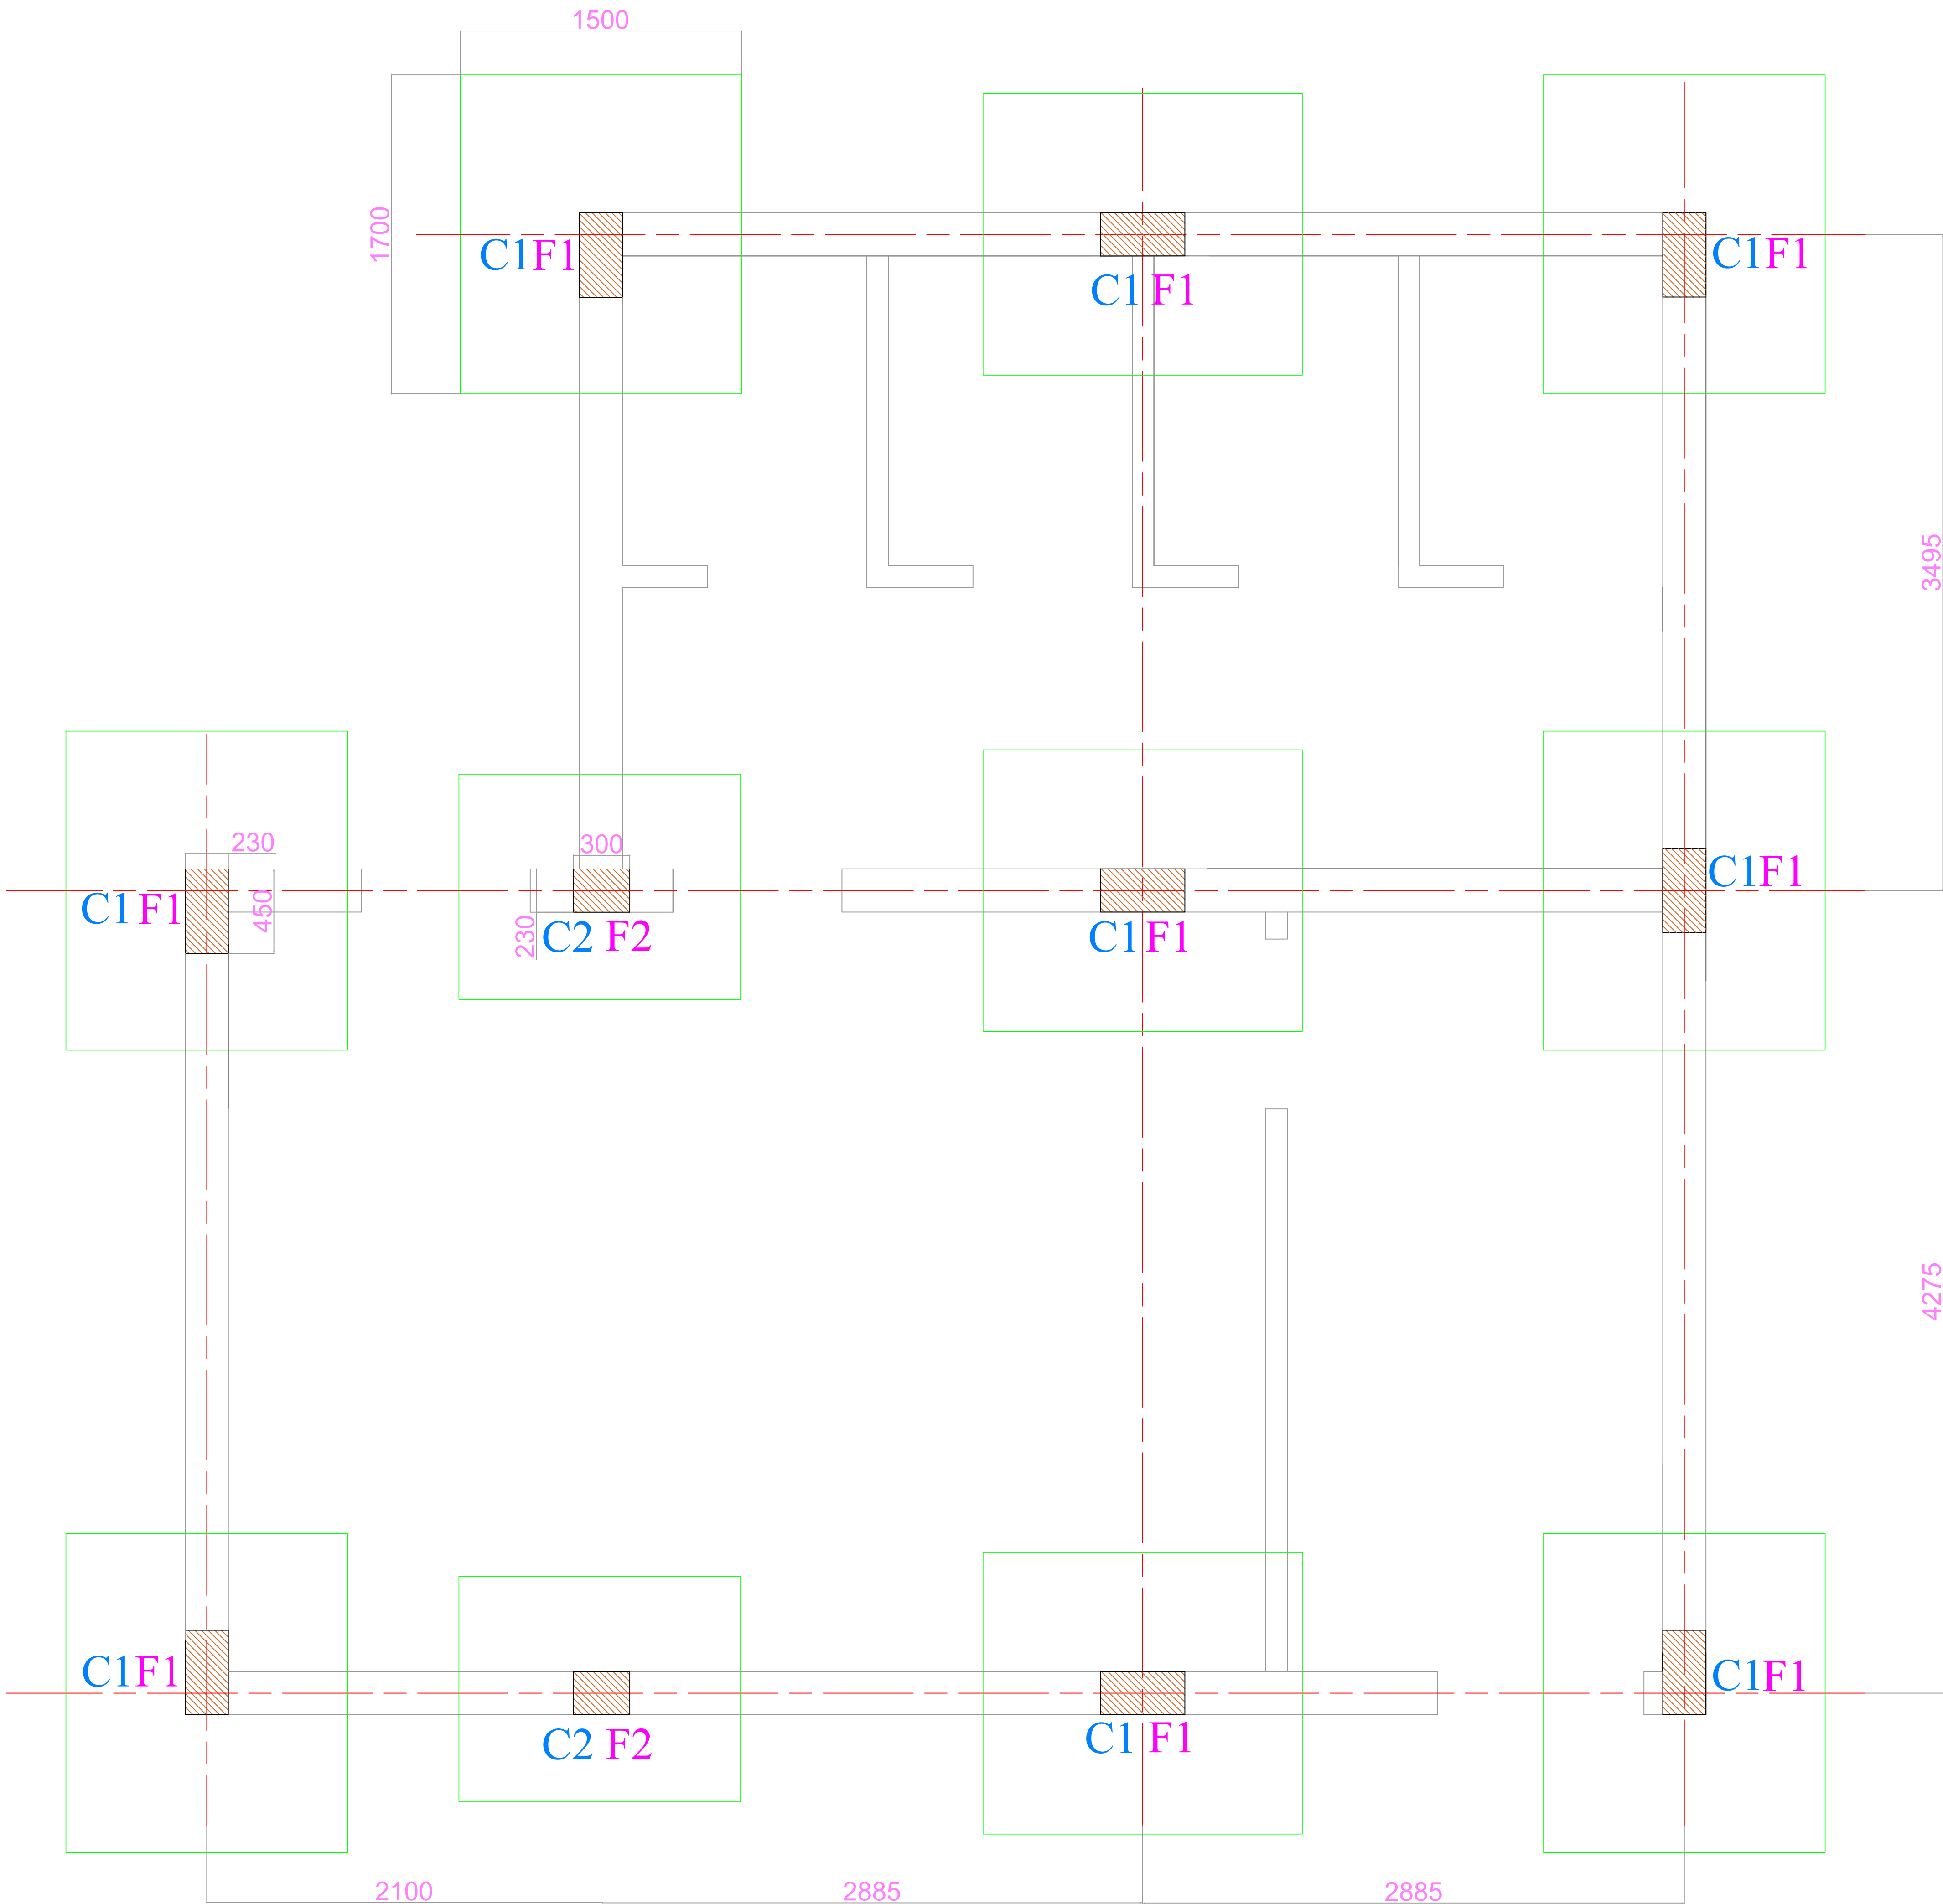

LEGEND:-

SL.No.	Description	NO	Size (In mm)	Reinforcement
1.	C1	9	450x230	
2.	C2	2	300x230	
3.	F1	9	1700X1500	
4.	F2	2	1500X1200	

RELEASED FOR

<input type="checkbox"/> Preliminary	<input type="checkbox"/> Tender	<input type="checkbox"/> Approval
<input type="checkbox"/> Information	<input type="checkbox"/> Construction	

PROJECT:-

NEW LADIES RESTROOM

DRAWINGS TITLE :-

PROPOSED NEW WAITING & DRESS ROOM
(FOOTING & COLUMN)



BEML KANJIKODE , PALAKKAD
COMPLEX

Drawn

Design

Checked

Date

XX.XX.XXXX

Size

A3

DWG No.

Scale

NTS

XXXXXXXXXXXX