

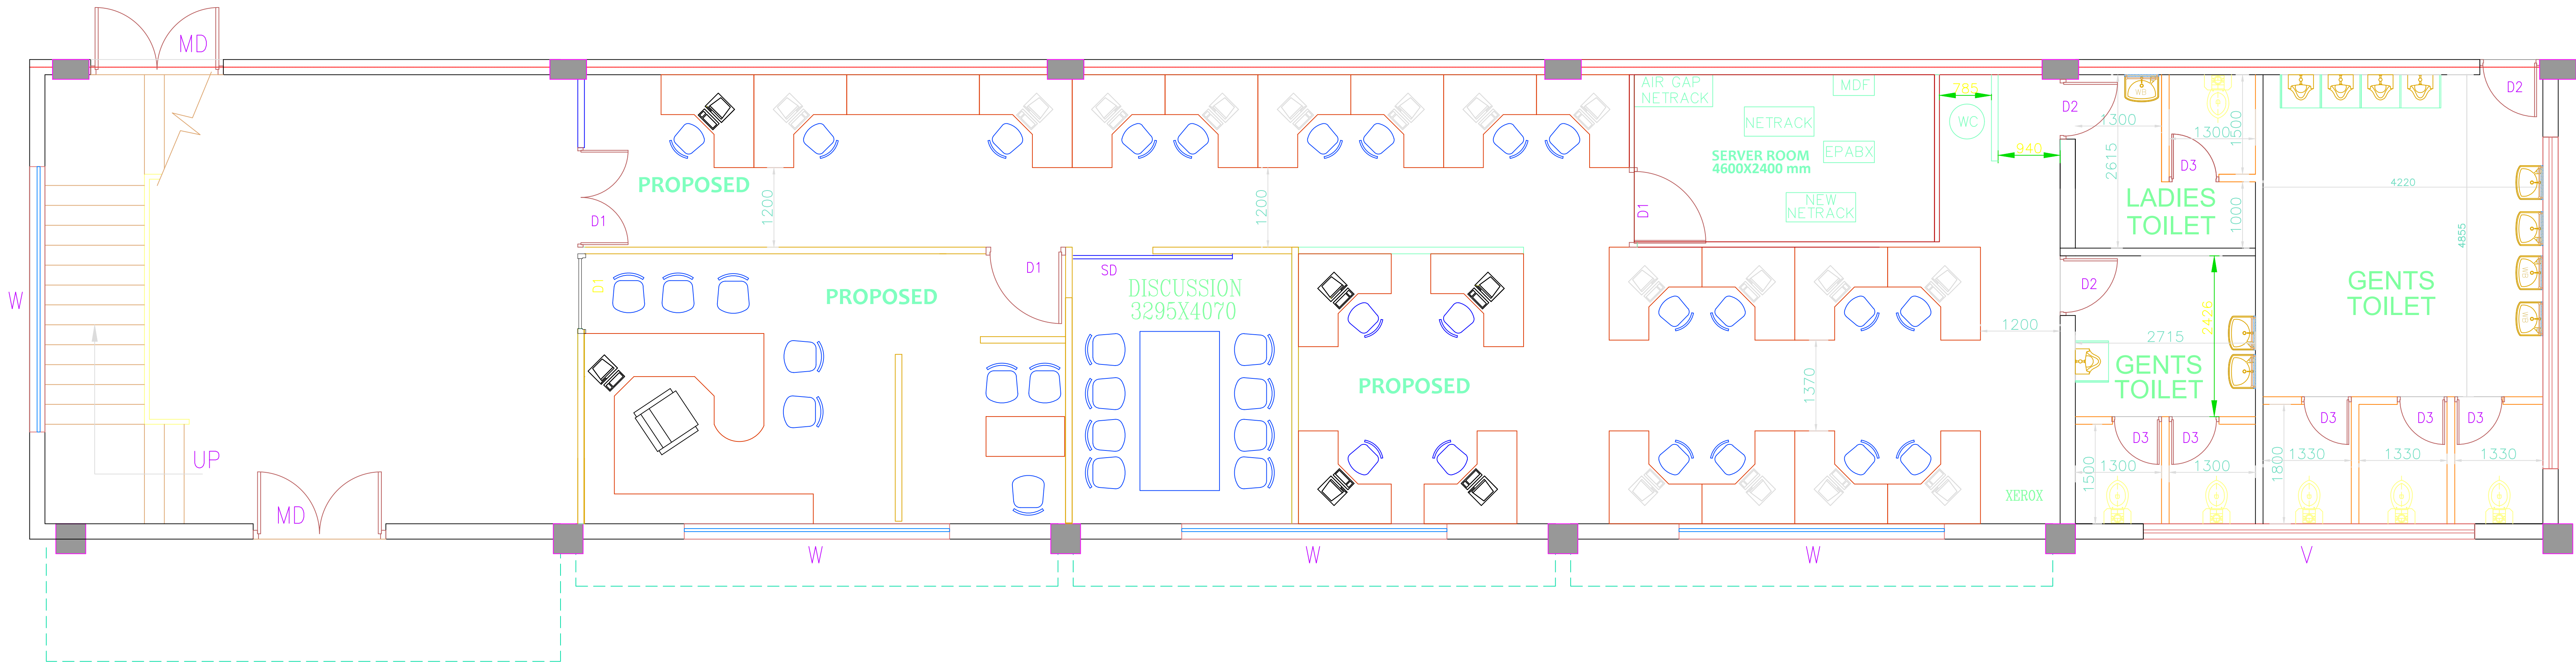


PURCHASE OFFICE RENOVATION
PLAN

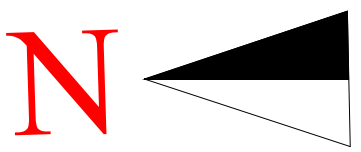

PURCHASE OFFICE EXISTING PLAN

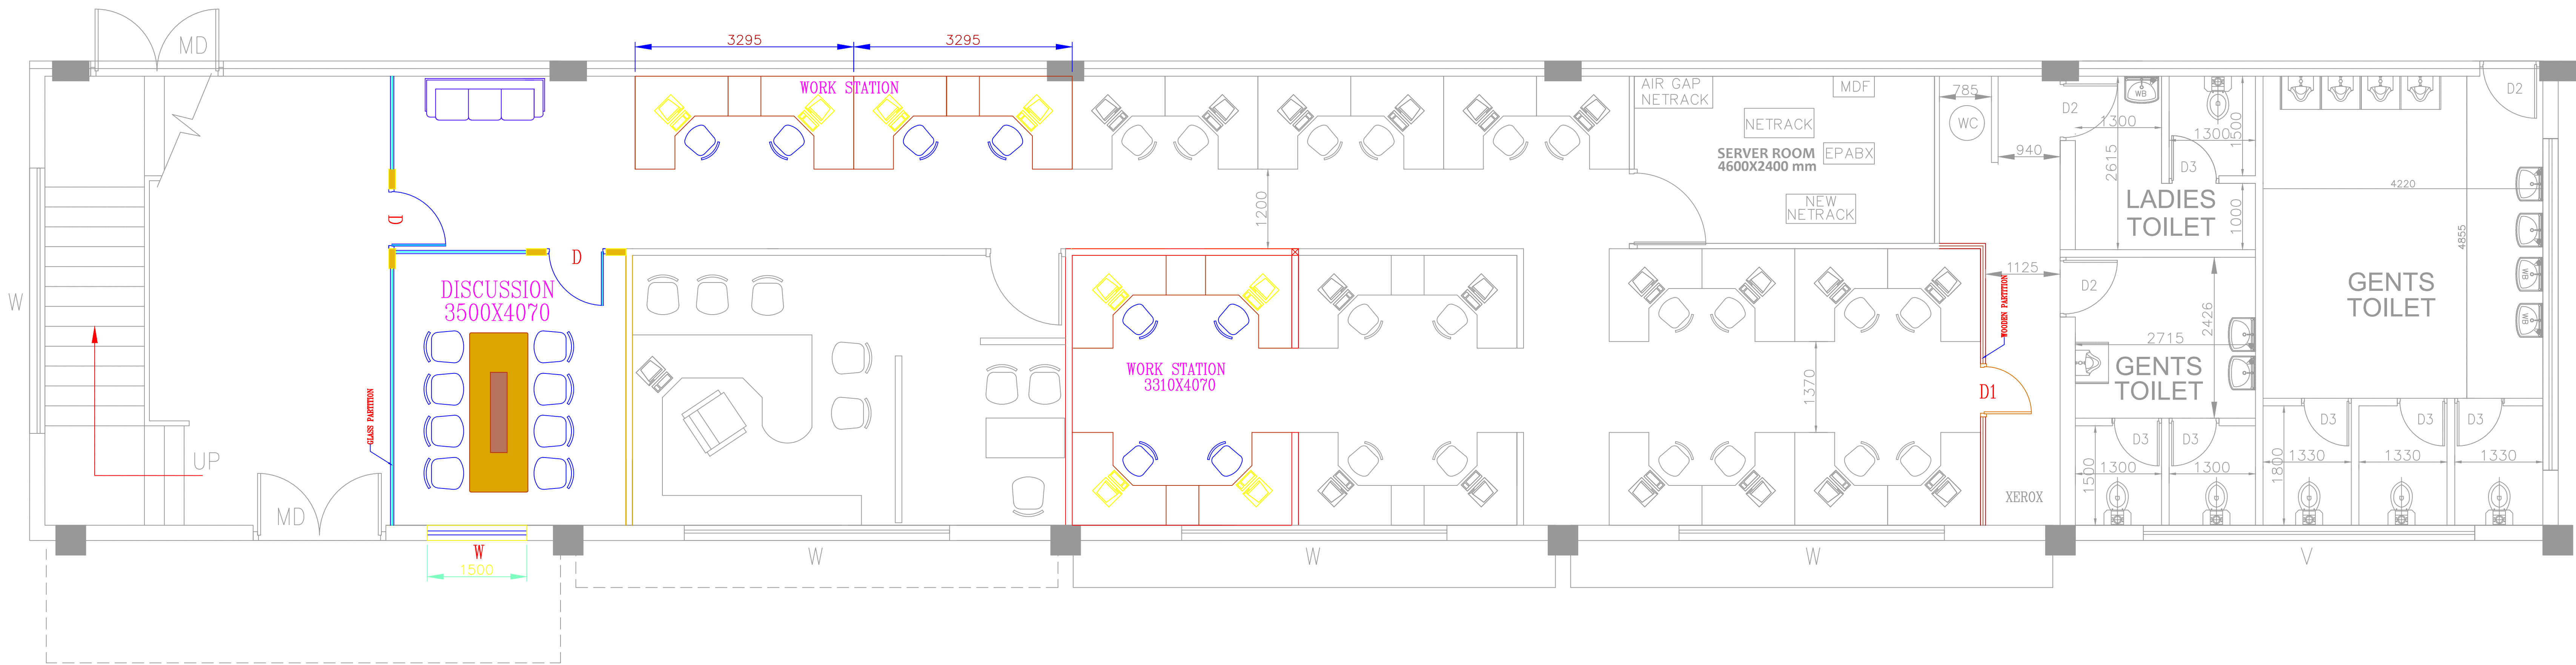

PURCHASE OFFICE PROPOSED PLAN


JOINERY DETAILS (DIMENSION IN MM)		
D	GLASS DOOR	: 900X2100
D1	WOODEN FLESH DOOR	: 800X2100
W	ALUMINUM WINDOW	: 1500X1200

ALL DIMENSION ARE FEET



RELEASED FOR		
<input type="checkbox"/> Preliminary	<input checked="" type="checkbox"/> Tender	<input type="checkbox"/> Approval
<input type="checkbox"/> Information	<input type="checkbox"/> Construction	

PROJECT:-
PURCHASE OFFICE RENOVATION

DRAWINGS TITLE :-
PURCHASE OFFICE EXISTING & PROPOSED
PLAN DRAWING.

 BEML KANJIKODE , PALAKKAD COMPLEX		Drawn	
		Design	
		Checked	
Date	XX.XX.XXXX	Scale	NTS
Size	A2	DWG No.	XXXXXXXXXXXX

STORE OFFICE INTERIOR DRAWING

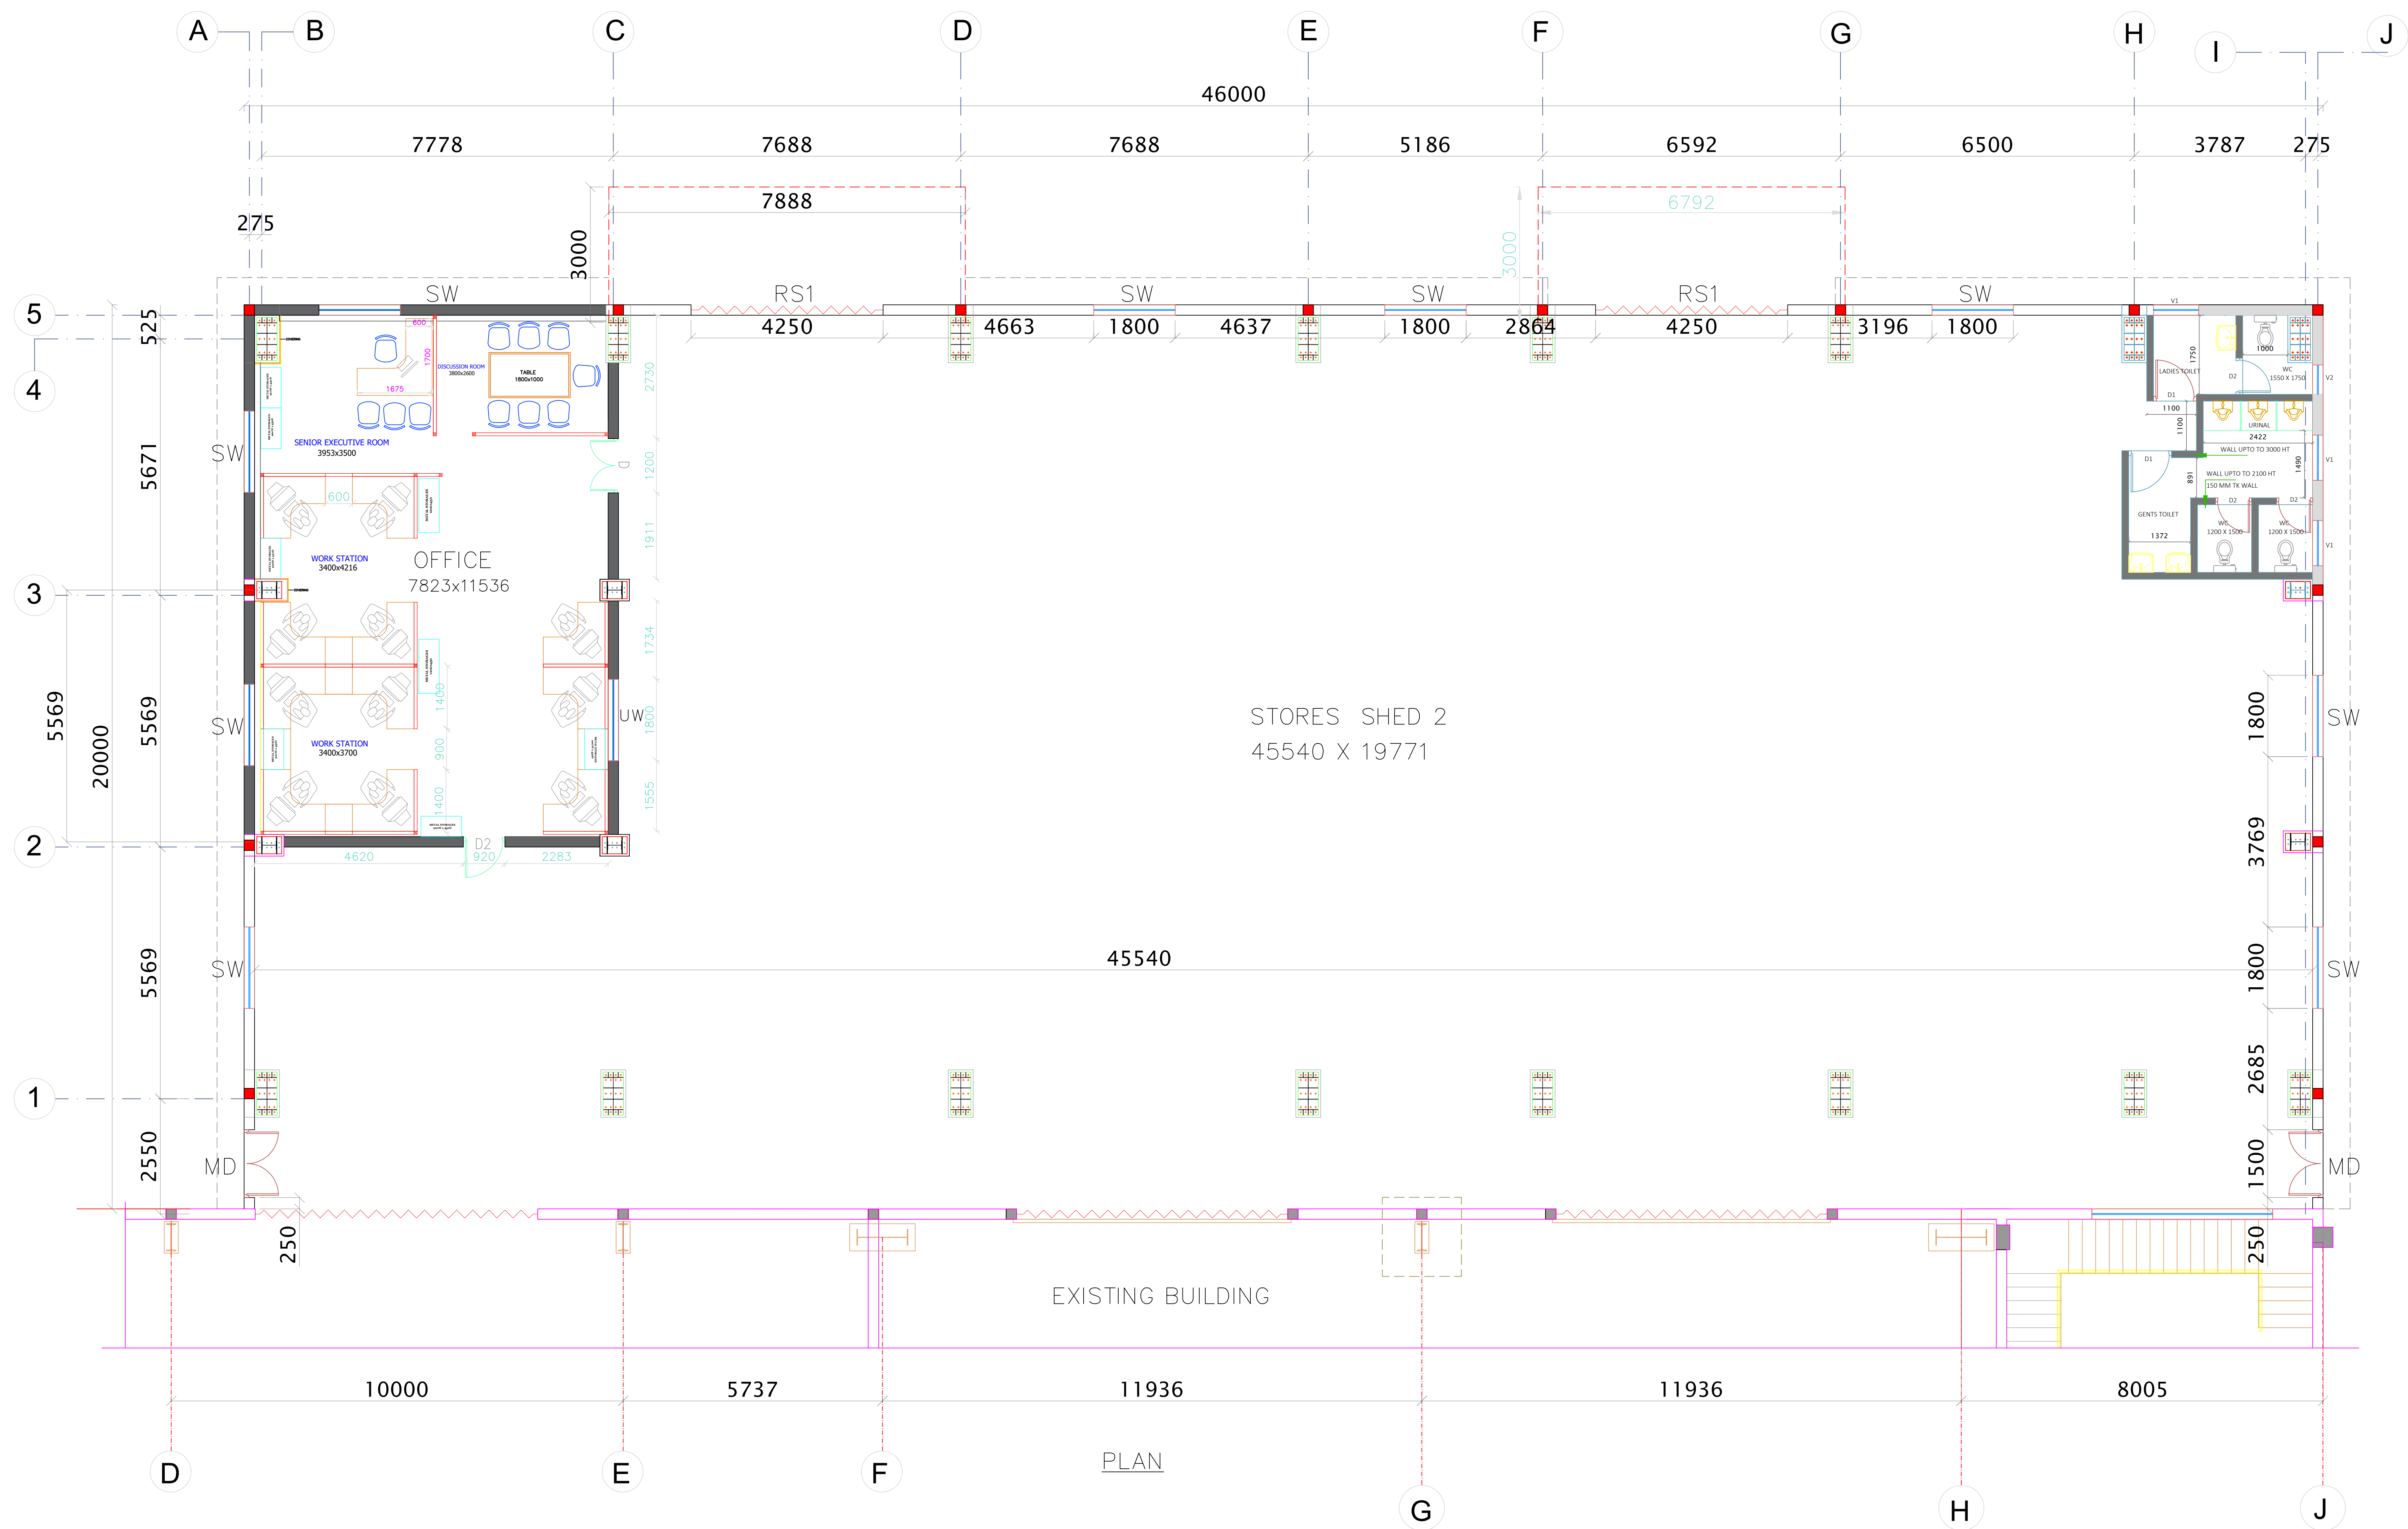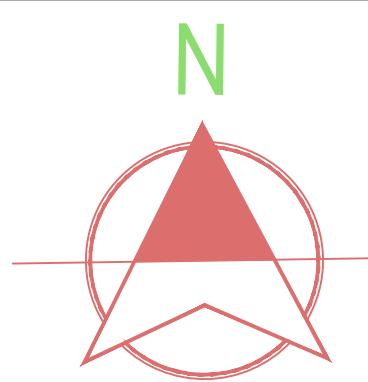


JOINERIES DETAIL :-				
S.NO	DESCRIPTION	SIZES	SILL	LINTEL
1.	RS1 ROLLING SHUTTER	4250 x 5000	-	5000
2.	UW UPVC WINDOW	1800 x 1200	1200	2400
3.	LV LOUVERS	1800 x 1500	4576	6064
4.	MD MAIN DOOR	1500 x 2400	-	2400
5.	D OFFICE DOOR	900 x 2100	-	2100
6.	D1 OFFICE DOOR	1200 x 2100	-	2100

ALL DIMENSION ARE MILLIMETER



RELEASED FOR		
<input type="checkbox"/> Preliminary	<input checked="" type="checkbox"/> Tender	<input type="checkbox"/> Approval
<input type="checkbox"/> Information	<input type="checkbox"/> Construction	

PROJECT:-
STORE OFFICE INTERIOR WORK

DRAWINGS TITLE :-
STORE OFFICE INTERIOR PLAN DRAWING

 BEML KANJIKODE , PALAKKAD COMPLEX		Drawn	
		Design	
		Checked	
Date	XX.XX.XXXX	Scale	NTS
Size	A2	DWG No.	XXXXXXXXXXXX

STORE OFFICE INTERIOR DRAWING

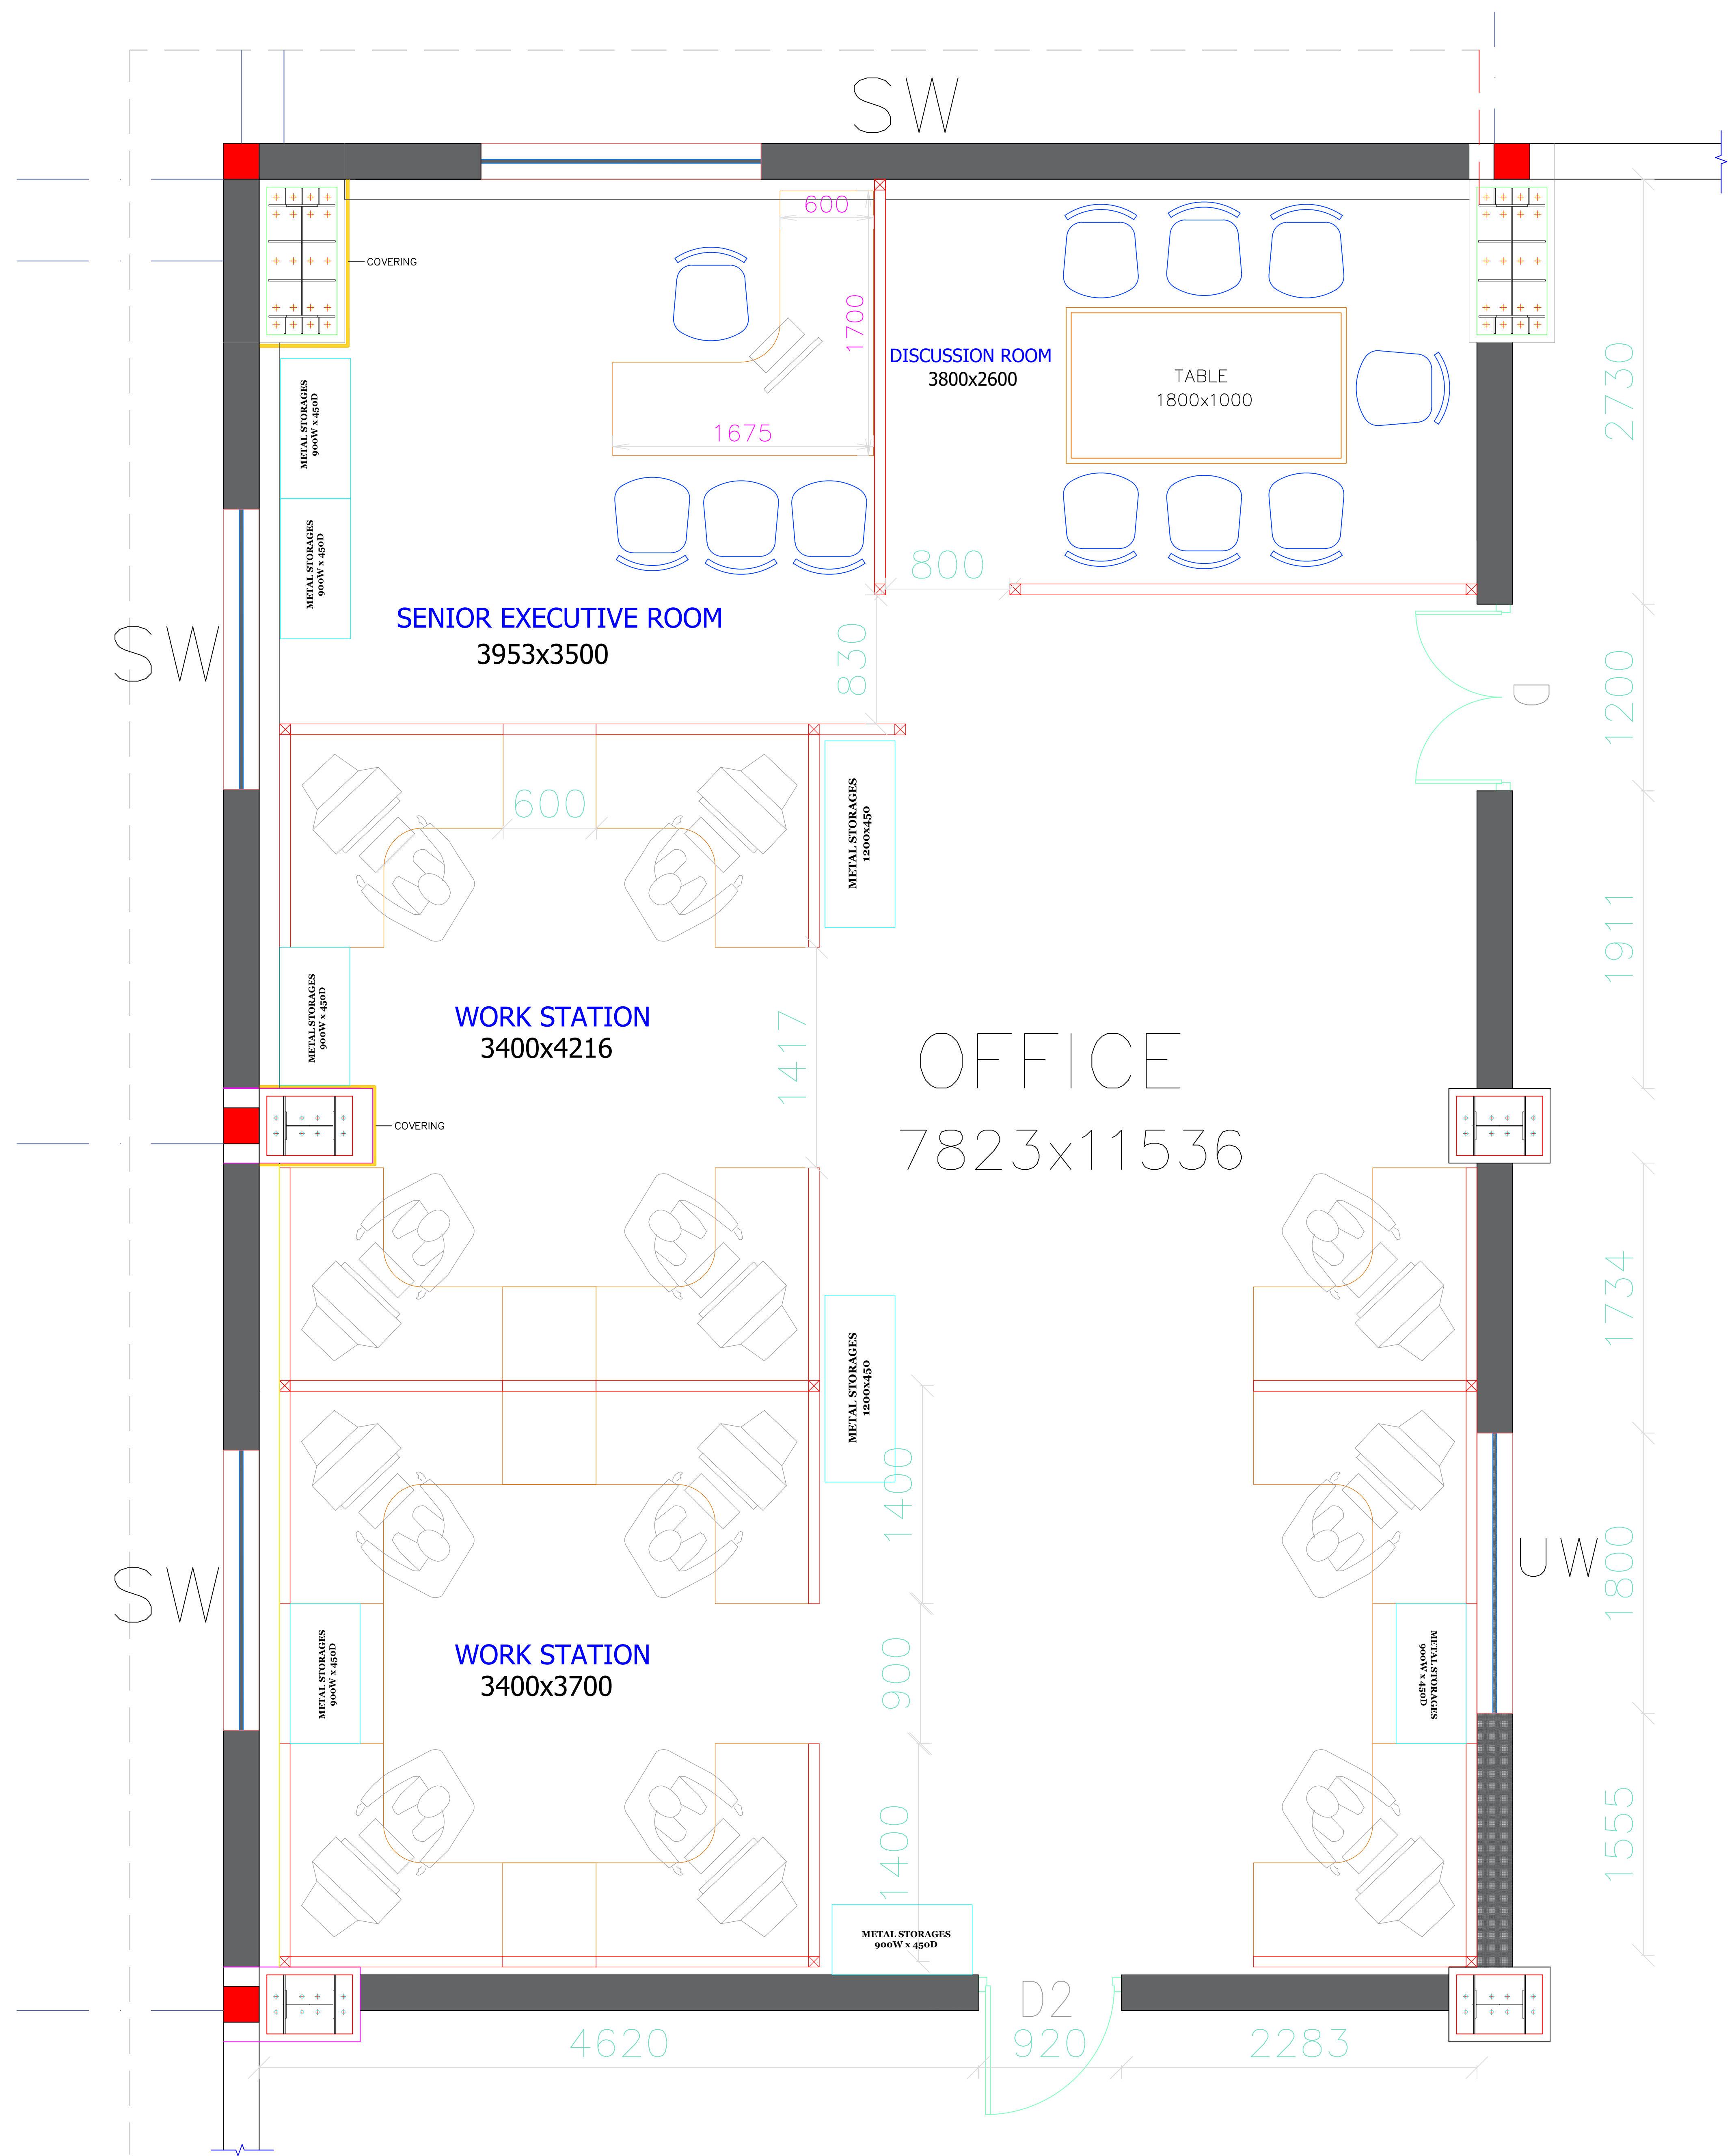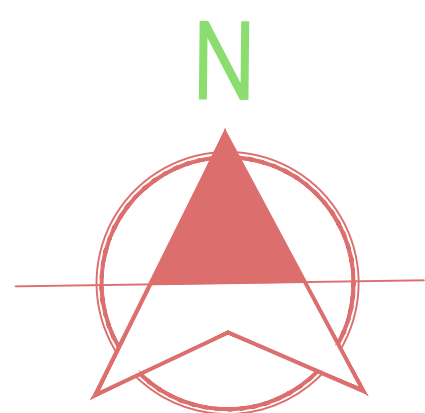


JOINERIES DETAIL :-					
S.NO	DESCRIPTION		SIZES	SILL	LINTEL
1.	RS1	ROLLING SHUTTER	4250 x 5000	-	5000
2.	UW	UPVC WINDOW	1800 x 1200	1200	2400
3.	LV	LOUVERS	1800 x 1500	4576	6064
4.	MD	MAIN DOOR	1500 x 2400	-	2400
5.	D	OFFICE DOOR	900 x 2100	-	2100
6.	D1	OFFICE DOOR	1200 x 2100	-	2100

ALL DIMENSION ARE MILLIMETER

RELEASED FOR		
<input type="checkbox"/> Preliminary	<input checked="" type="checkbox"/> Tender	<input type="checkbox"/> Approval
<input type="checkbox"/> Information	<input type="checkbox"/> Construction	

PROJECT:-
STORE OFFICE INTERIOR WORK

DRAWINGS TITLE :-
STORE OFFICE INTERIOR PLAN DRAWING

 BEML KANJIKODE, PALAKKAD COMPLEX		Drawn	
		Design	
		Checked	
Date	XX.XX.XXXX	Scale	NTS
Size	A2	DWG No.	XXXXXXXXXXXX