
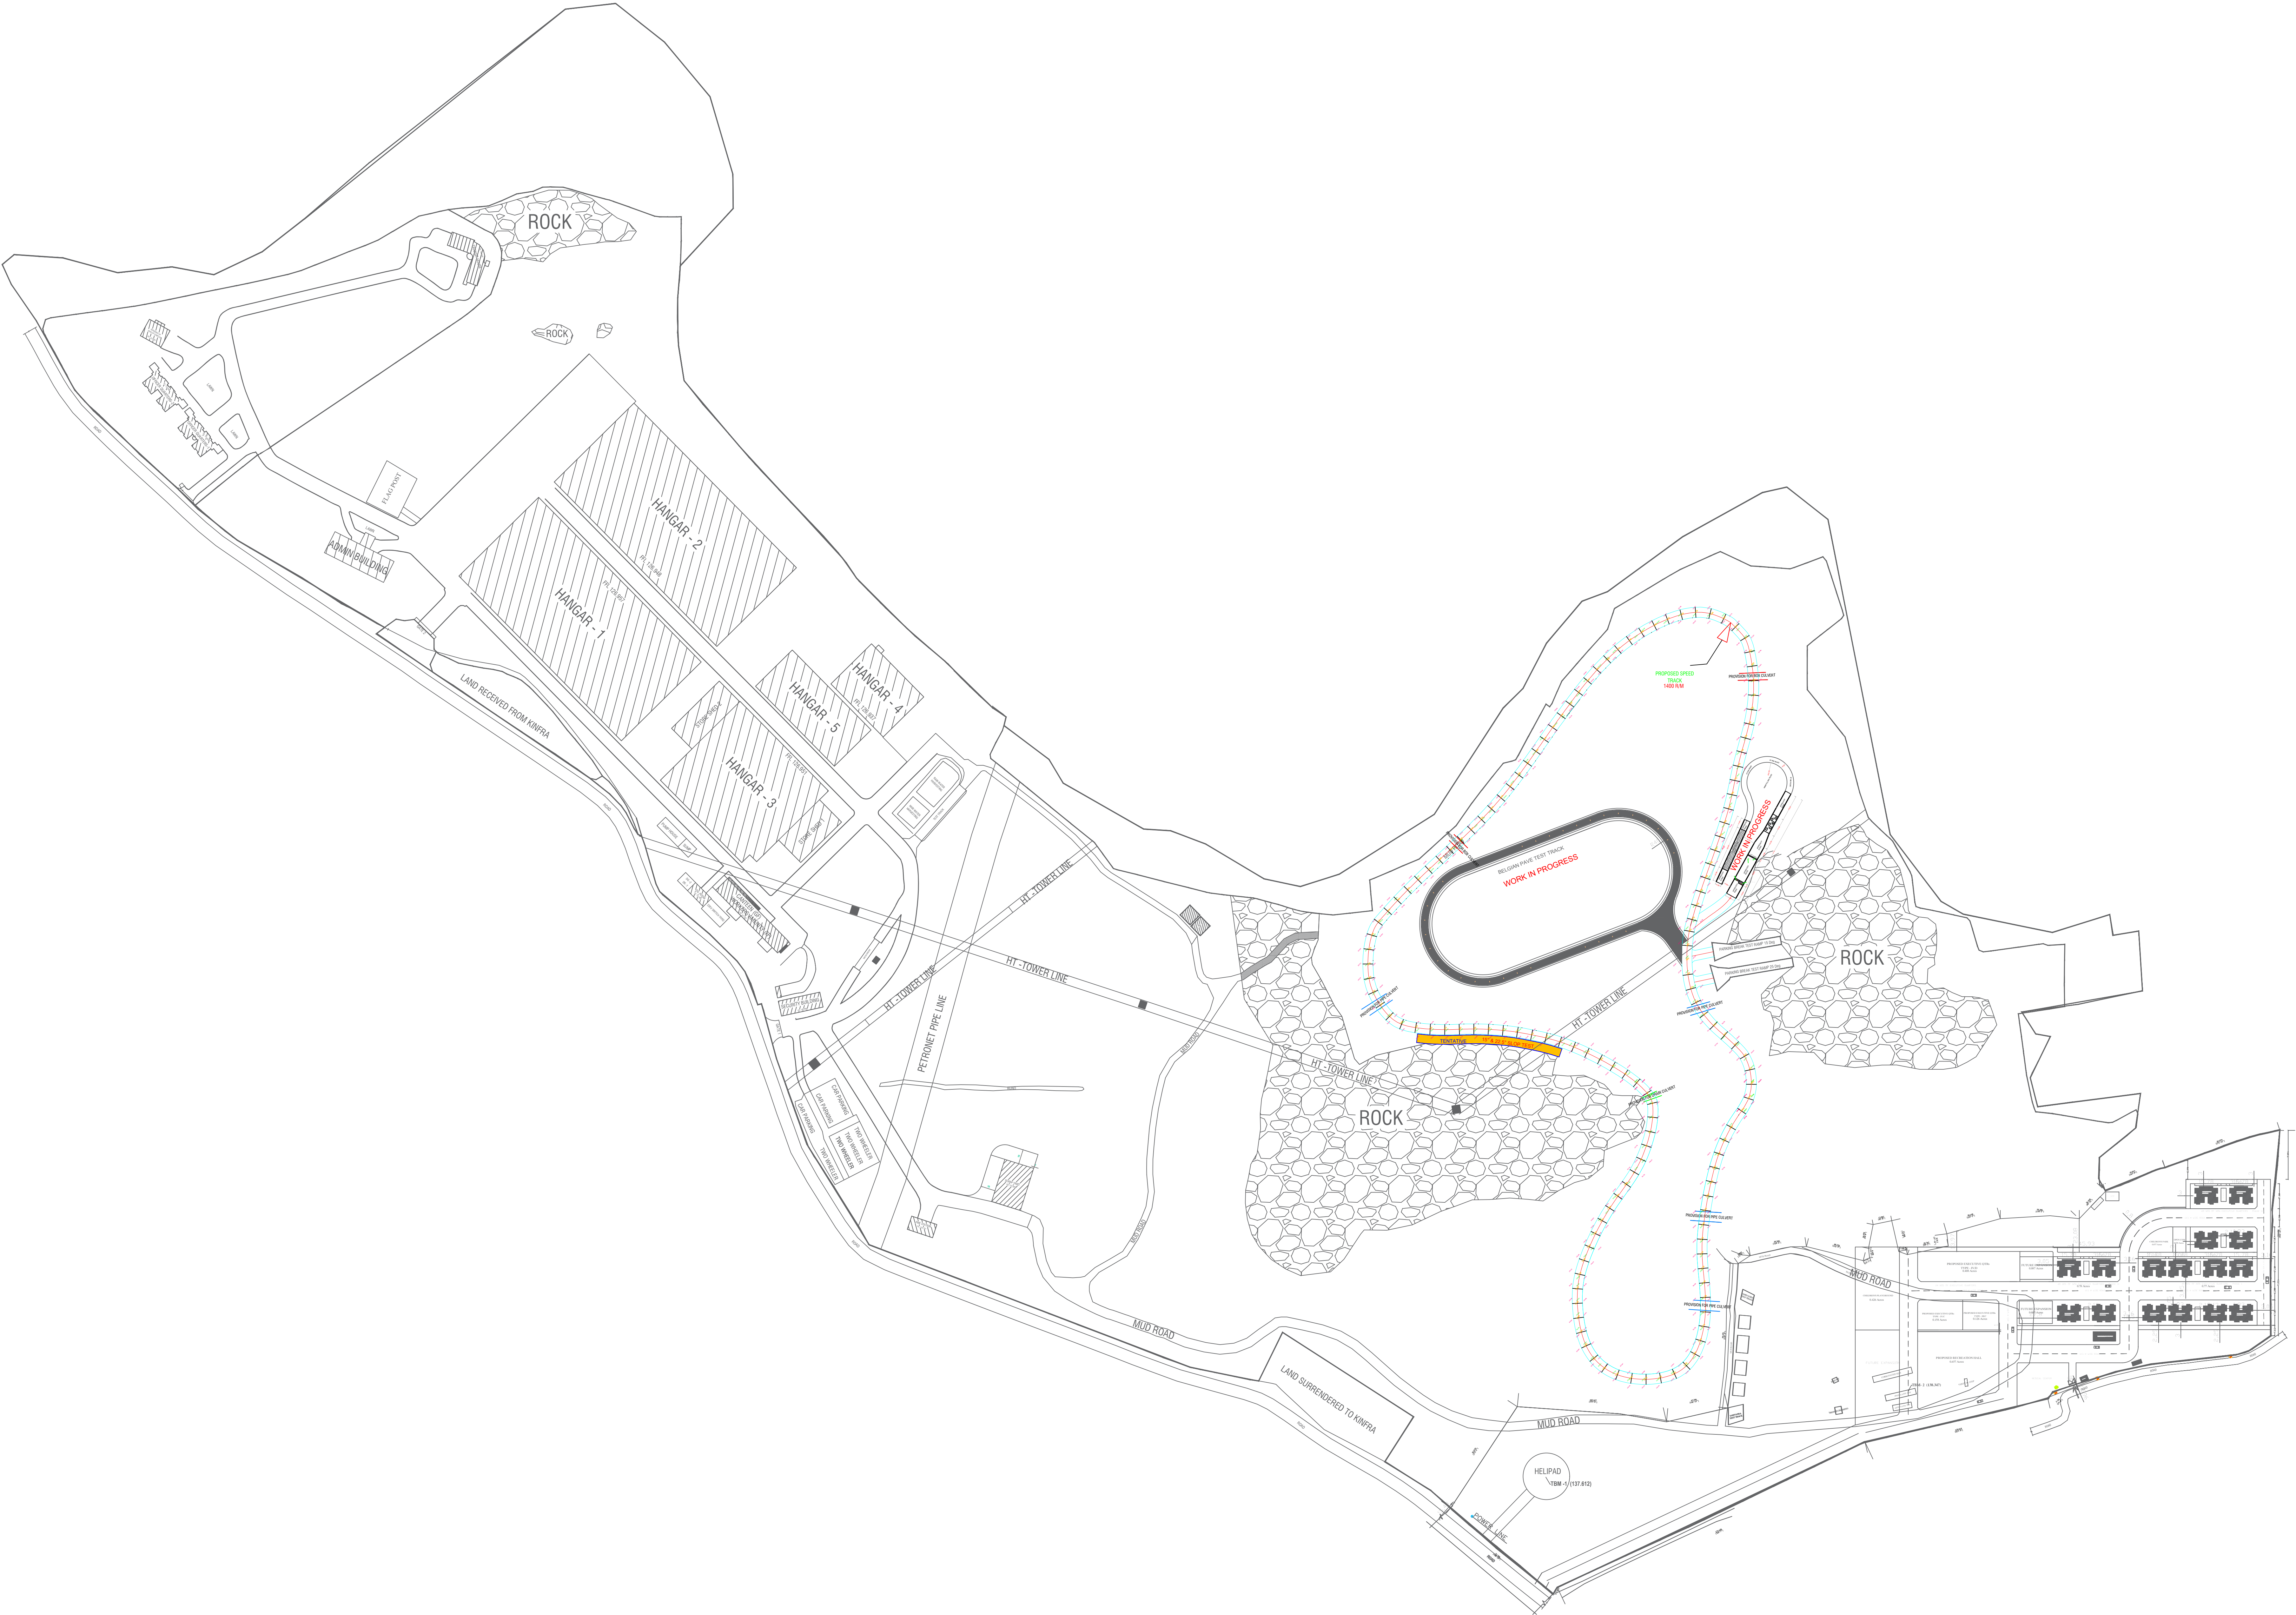


RT TEST TRACK

MASTER LAYOUT PLAN

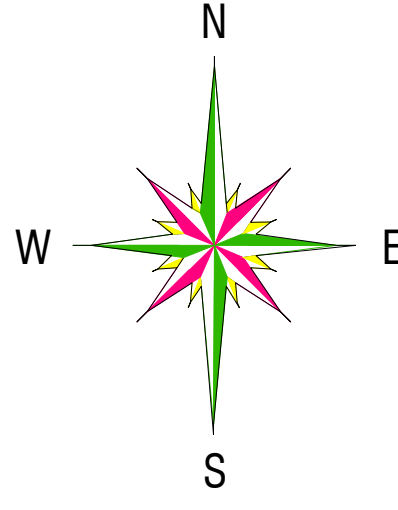

ALL DIMENSION ARE METER


RELEASED FOR		
<input type="checkbox"/> Preliminary	<input checked="" type="checkbox"/> Tender	<input type="checkbox"/> Approval
<input type="checkbox"/> Information	<input type="checkbox"/> Construction	

PROJECT:-

CONSTRUCTION OF RT TEST TRACK

DRAWINGS TITLE :-

RT TEST TRACK CHAINAGE IN MASTER LAYOUT PLAN

 BEML KANJIKODE , PALAKKAD COMPLEX		Drawn	
		Design	
		Checked	
Date	XX.XX.XXXX	Scale	NTS
Size	A2	DWG No.	XXXXXXXXXXXX