

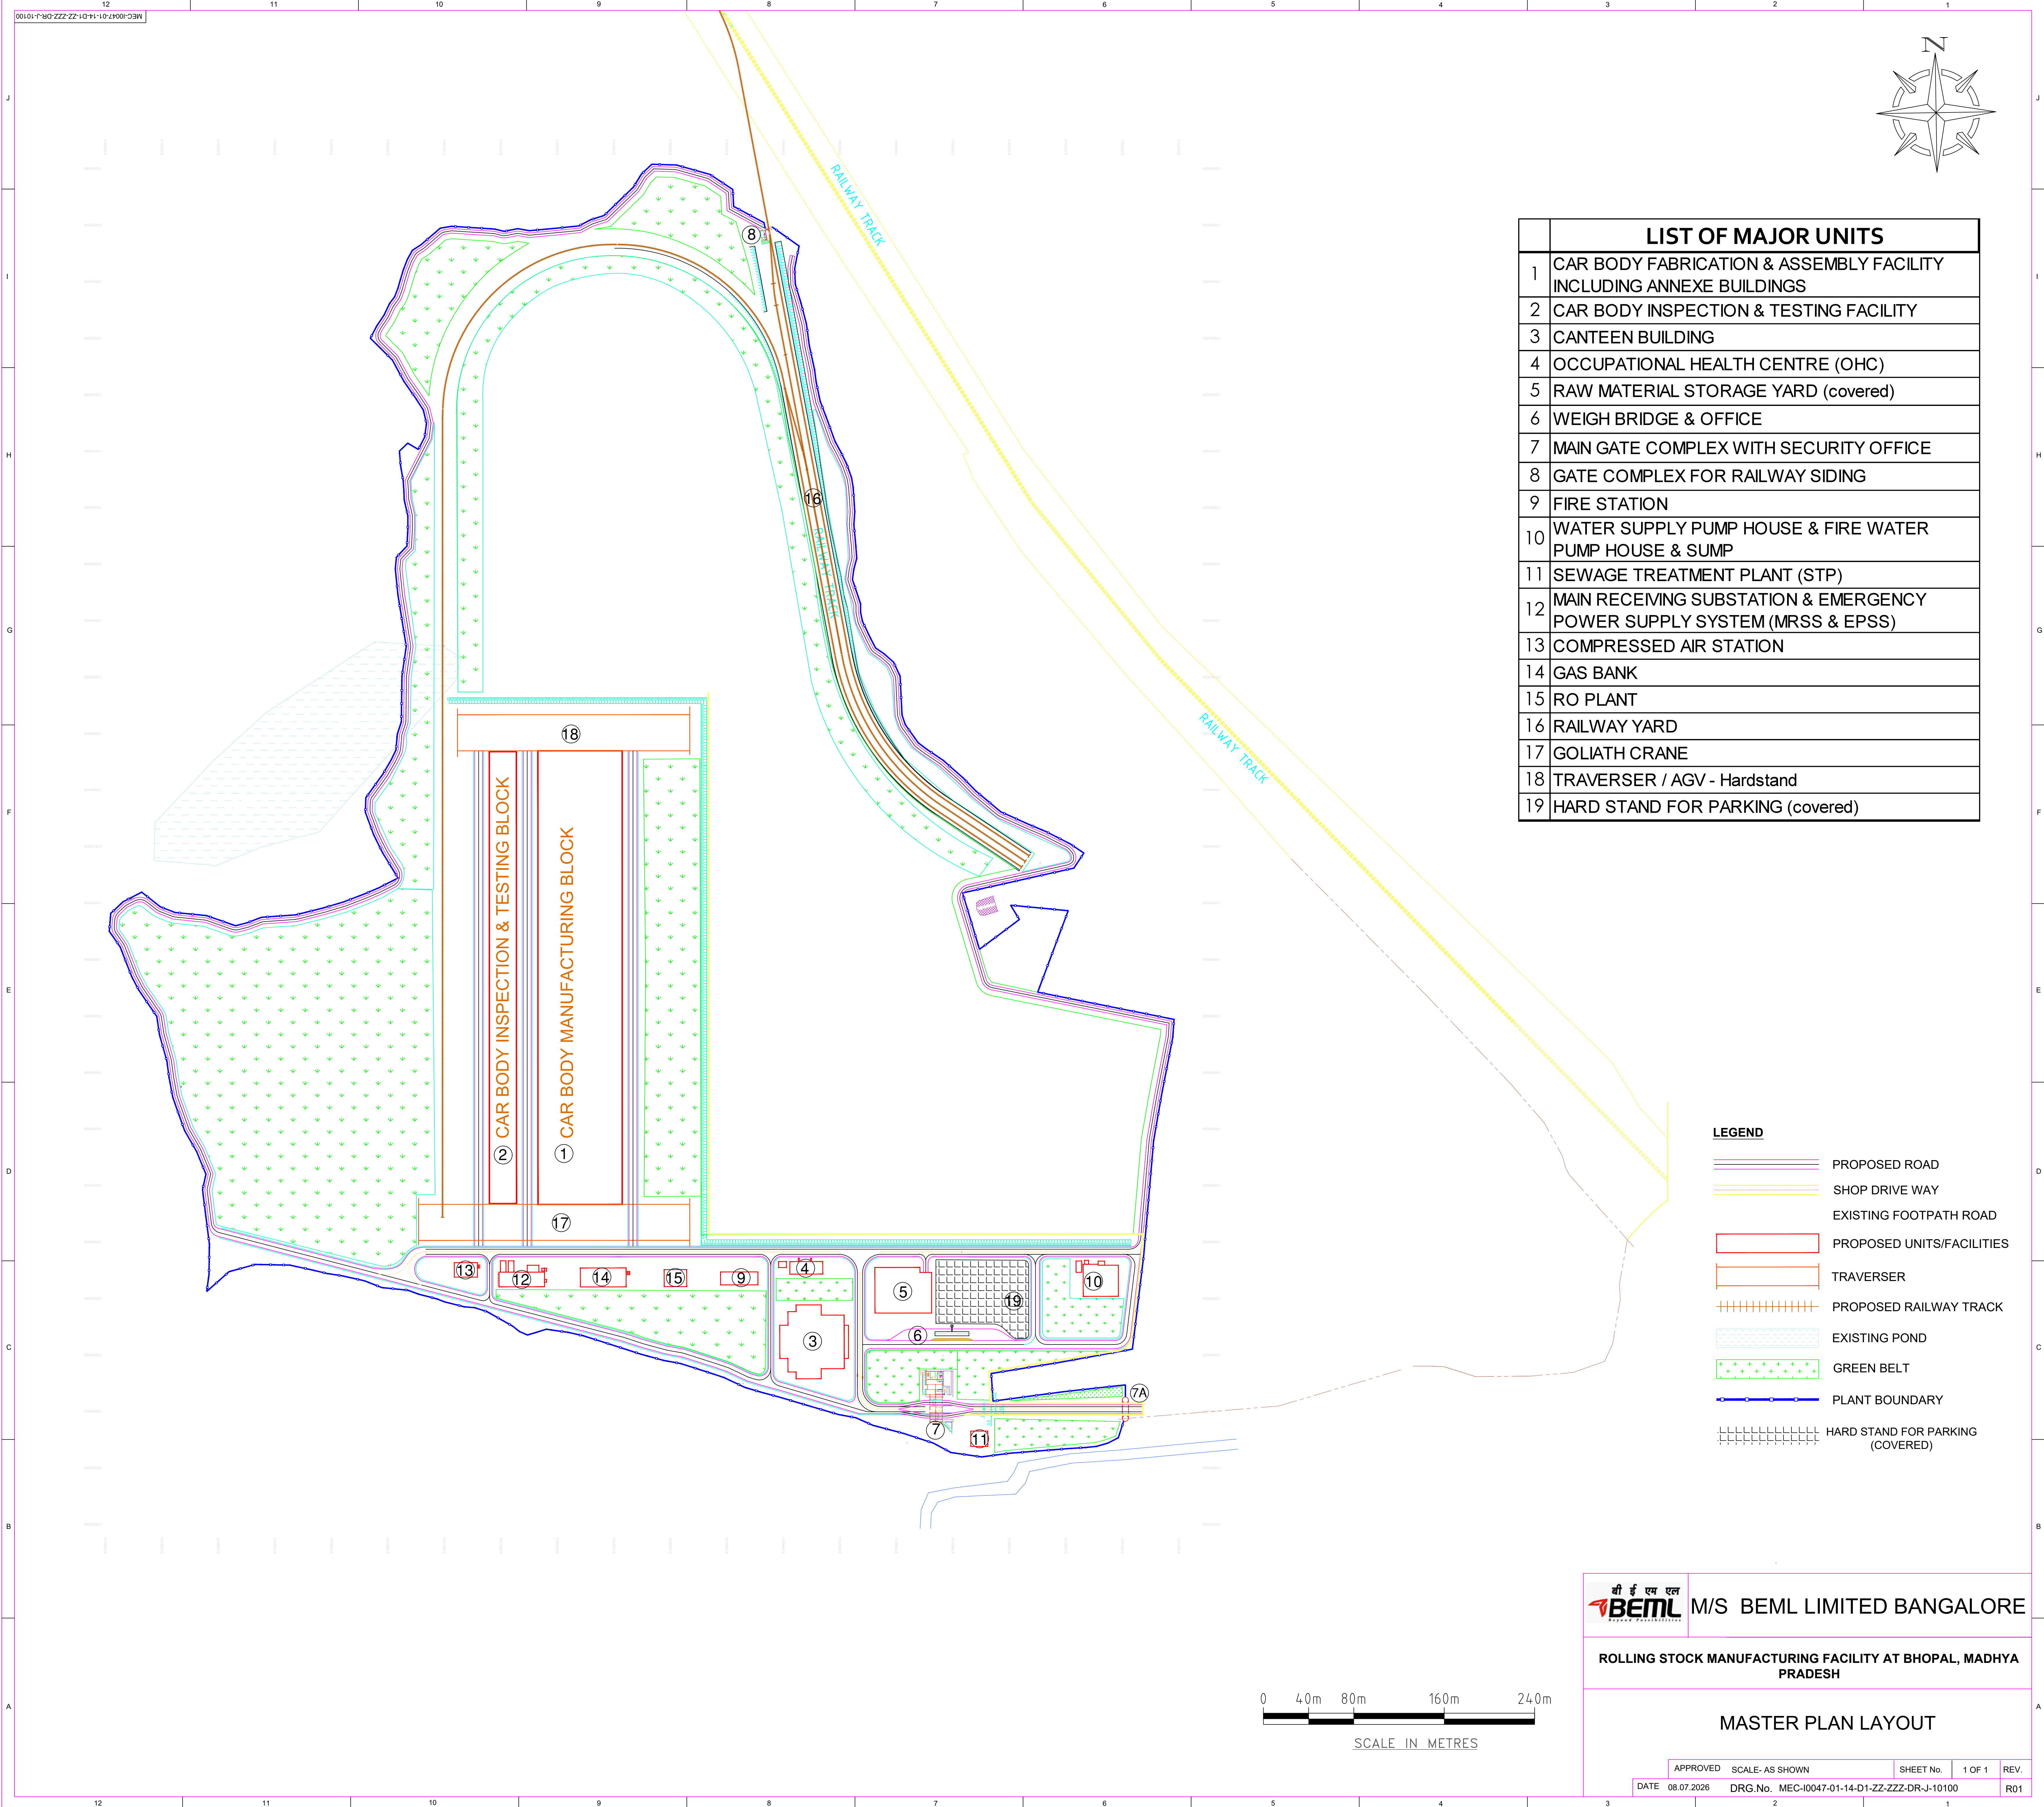


 

LEGEND

	PROPOSED ROAD
	SHOP DRIVE WAY
	EXISTING FOOTPATH ROAD
	PROPOSED UNITS/FACILITIES
	TRAVERSER
	PROPOSED RAILWAY TRACK
	EXISTING POND
	GREEN BELT
	PLANT BOUNDARY
	HARD STAND FOR PARKING (COVERED)

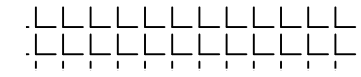