


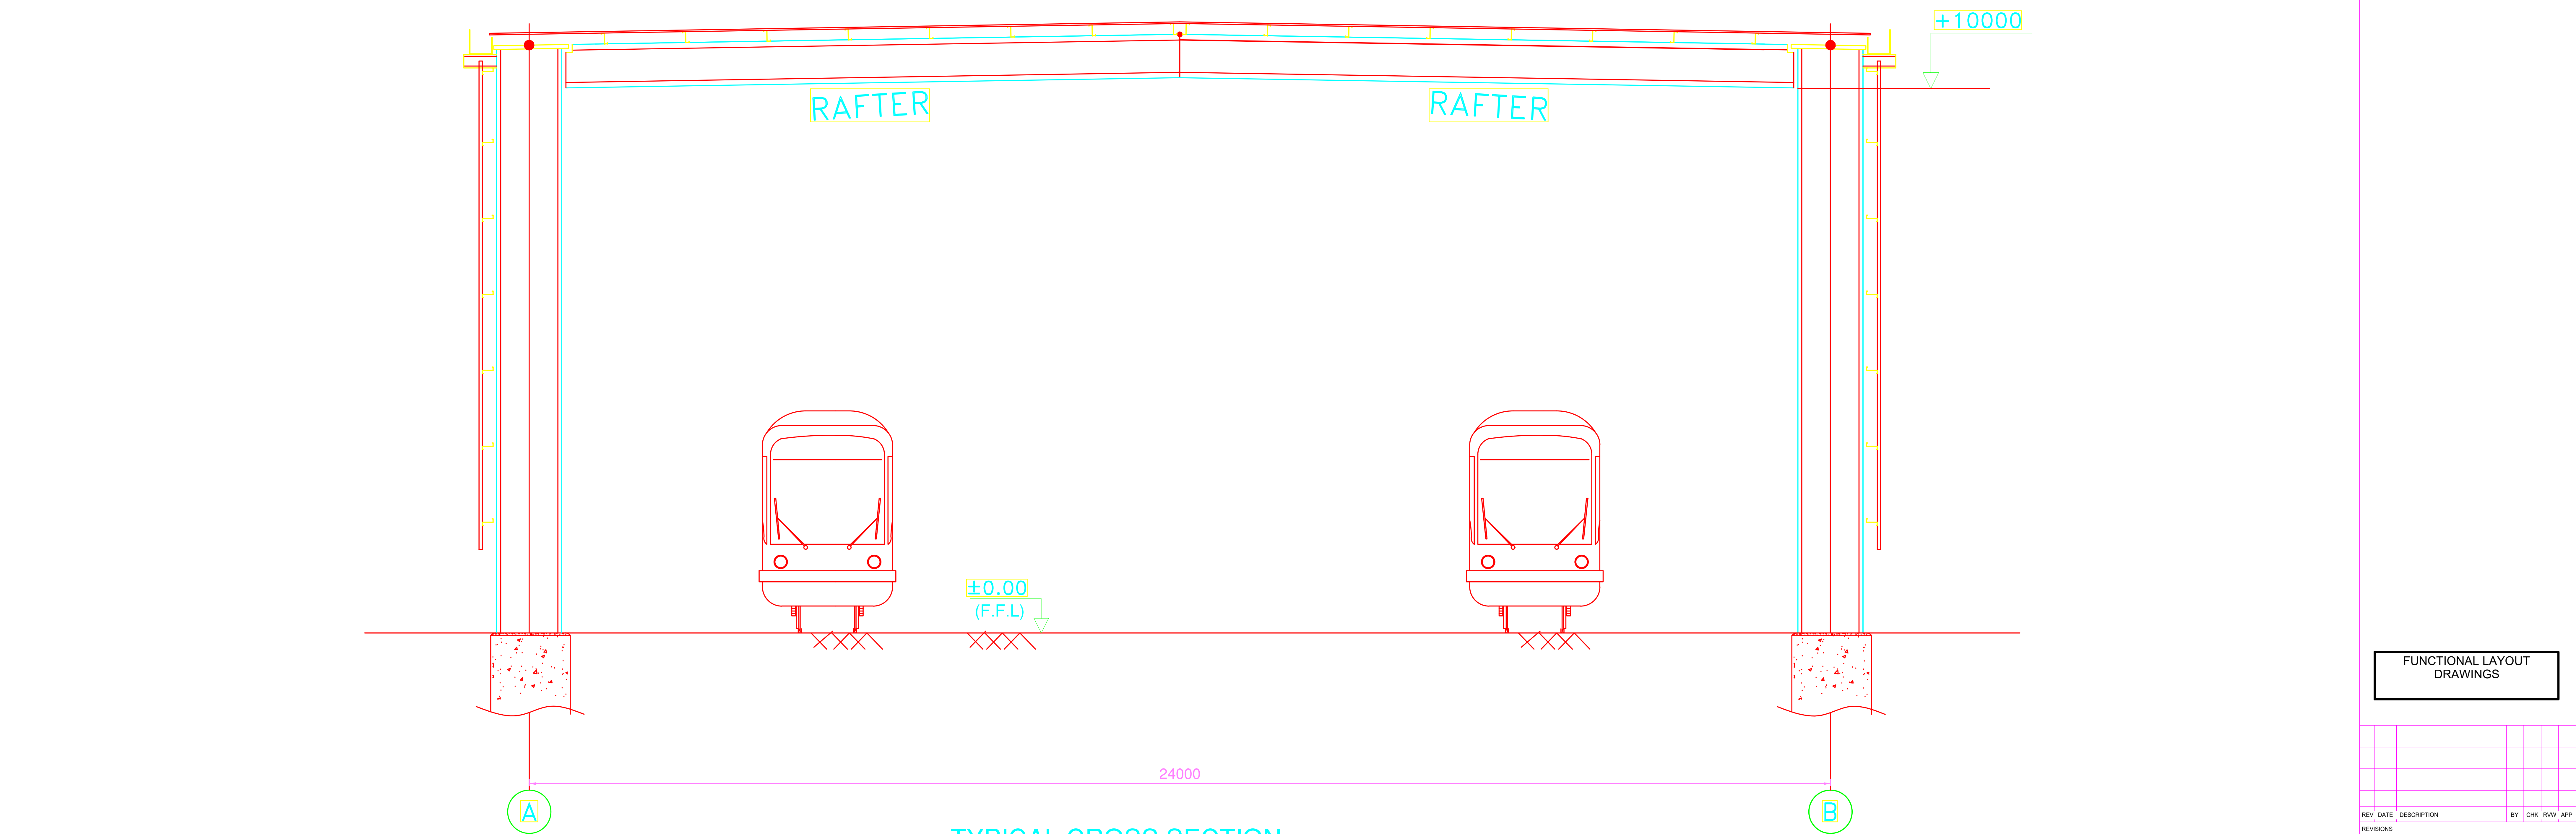

FUNCTIONAL LAYOUT DRAWINGS

[illegible]

DATE	DESCRIPTION	BY	CHK	RW	APP
------	-------------	----	-----	----	-----

VISIONS
ENT



COMPREHENSIVE DETAILED
PROJECT REPORT (DPR) FOR
ESTABLISHING A
STATE-OF-THE-ART
GREENFIELD ROLLING STOCK
MANUFACTURING PLANT AT
BHOPAL, MADHYA PRADESH

CAR BODY INSPECTION & TESTING LINE

SECTION

OWN:		REVIEWED:	APPROVED:
E:		SCALE :	SIZE: A2

DRAWING No.: MEC-I/0047-01-31-D1-XX-02-DR-T-13300	REVISION:
--	--