



00101-F905ZZZ-10-11-10-2900-03W

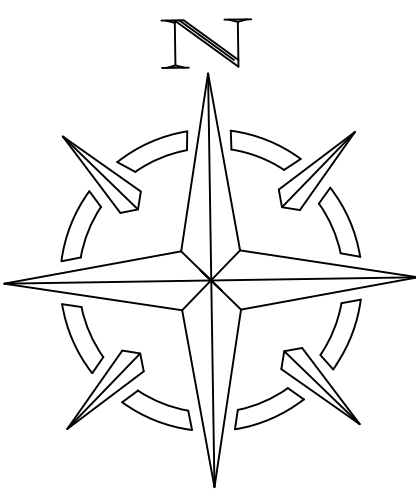


LIST OF MAJOR UNITS	
1	CAR BODY FABRICATION & ASSEMBLY FACILITY INCLUDING ANNEXE BUILDINGS
2	CAR BODY INSPECTION & TESTING FACILITY
3	CANTEEN BUILDING
4	OCCUPATIONAL HEALTH CENTRE (OHC)
5	RAW MATERIAL STORAGE YARD (covered)
6	WEIGH BRIDGE & OFFICE
7	MAIN GATE COMPLEX WITH SECURITY OFFICE
8	GATE COMPLEX FOR RAILWAY SIDING
9	FIRE STATION
10	WATER SUPPLY PUMP HOUSE & FIRE WATER PUMP HOUSE & SUMP
11	SEWAGE TREATMENT PLANT (STP)
	MAIN RECEIVING SUBSTATION
12	&EMERGENCY POWER SUPPLY SYSTEM (MRSS & EPSS)
13	COMPRESSED AIR STATION
14	GAS BANK
15	RO PLANT
16	RAILWAY YARD
17	GOLIATH CRANE
18	HARD STAND FOR PARKING (covered)

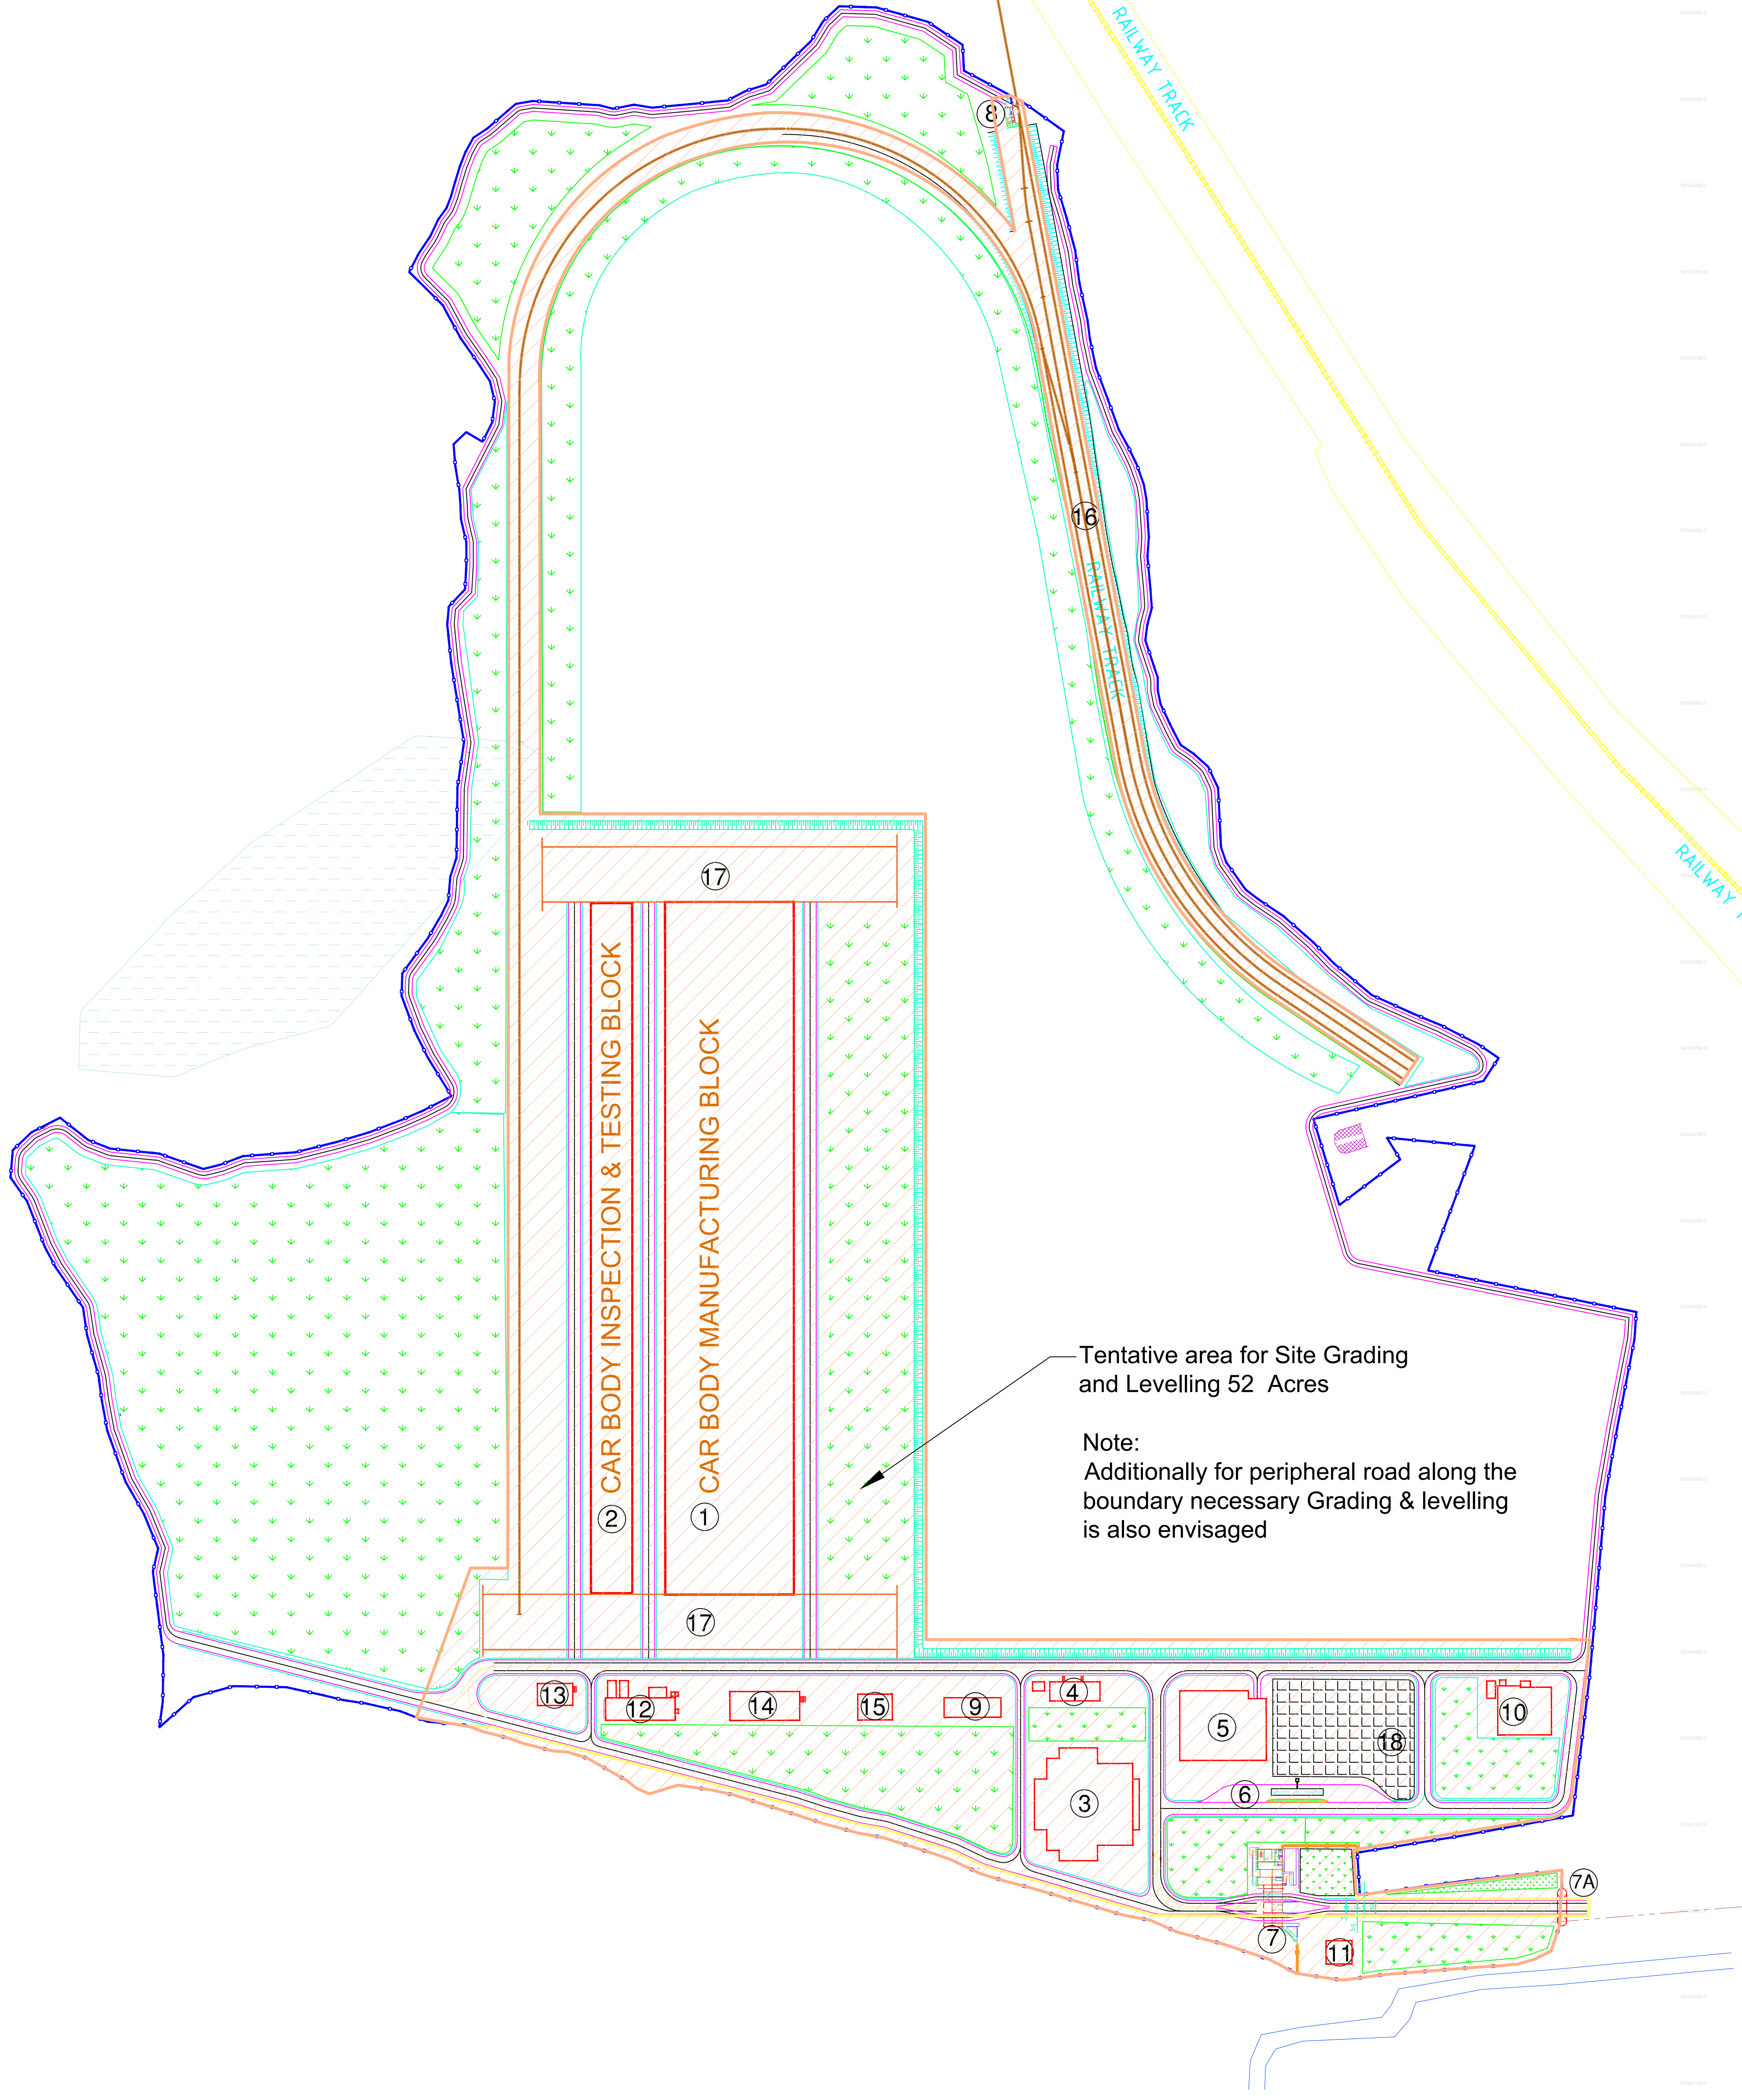

LEGEND

- PROPOSED ROAD
- SHOP DRIVE WAY
- EXISTING FOOTPATH ROAD
- PROPOSED UNITS/FACILITIES
- TRAVERSER
- PROPOSED RAILWAY TRACK
- EXISTING POND
- GREEN BELT
- PLANT BOUNDARY
- HARD STAND FOR PARKING (COVERED)
- INTERNAL BOUNDARY WALL
- Demarcation of Site Grading & Levelling

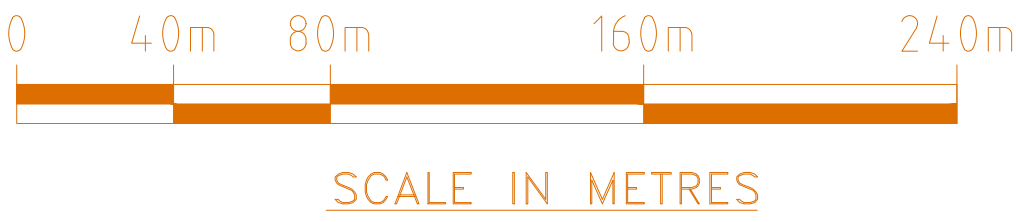



M/S BEML LIMITED BANGALORE

ROLLING STOCK MANUFACTURING FACILITY AT BHOPAL, MADHYA PRADESH

MASTER PLAN LAYOUT - TENTATIVE SITE LEVELING AND GRADING

APPROVEDSCALE- AS SHOWN

DATE18.07.2026

SHEET No.1 OF 1

REV.R01

DRG.No. 02A