

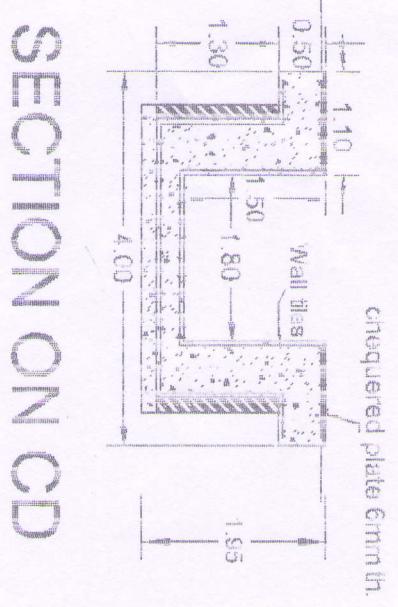


Providing inspection pit for ARV/ARRV Equipments in Defense Hangar, BEML Ltd. KGF.

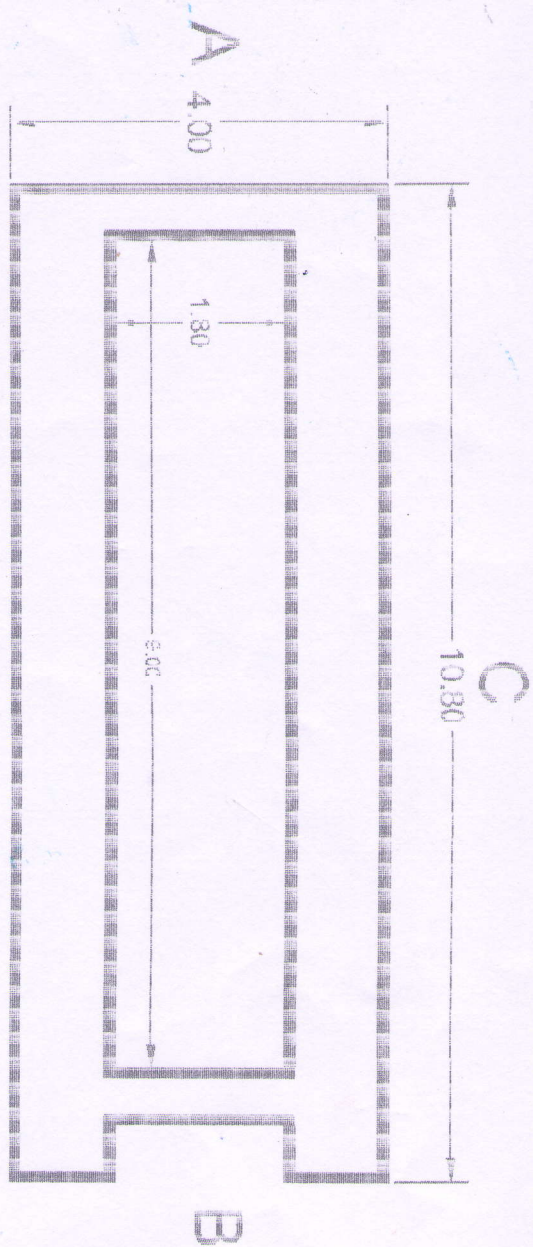

D  
PLAN

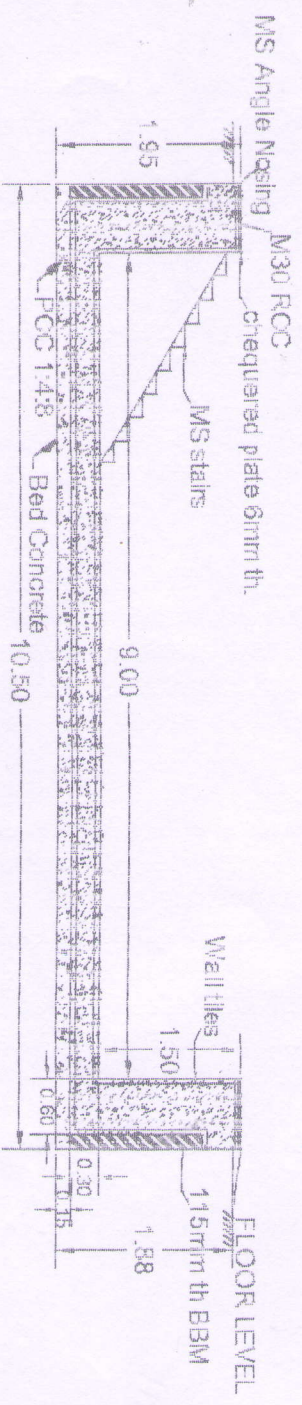

SECTION ON CD

SECTION ON AB

NOTES

1. ALL MEASUREMENTS ARE IN METRS.
2. DRAWING NOT TO SCALE

Asst. Manager: *[Signature]*  
 ESC: *[Signature]*  
 DEP: *[Signature]*  
 VDE: *[Signature]*  
 ES: *[Signature]*  
 1/10