

T-0-3-802

M2

④ 7/2002
DRAWING REDRAWN
IN CAD.
SSE/D

③ 4/2001
ASSY. DRG. NO. T-0-3-801
& WTAC4-0-3-401 DELETED
AND T-0-3-804 & WTAC4-
0-3-402 ADDED.
SSE/D -Sd- SME/BD

② 12/98
ASSY. DRG. NO. T-
0-3-875 ADDED.
SD -Sd- SME/BD

▽ ROUGH MACHINED
▽▽ FINISH MACHINED
▽▽▽ FINE FINISH MACHINED

① ROUGH CLEANED
⑬ CHAMFERED
⑭ BURRS REMOVED

ALTERATIONS

⑨ 9/95

CHAMFER 10x10 IN ITEM-3
ALTD. TO 20x20.

SD: -Sd.

⑩ 10/95

RM SIZE FOR ITEM-1 ALTD. FROM
10x200x479 TO 10x200x505.

SD: -Sd.

⑪ 10/98

NOTE-1&2 AND NO. OF ASSY.
REQD. PER COACH ADDED. FOR
ITEM-1 TOLERANCE ±1 ON DIMENSION
398 ADDED.

SD: -Sd. 14.10.98 SME/BD

⑫ 3/99

FOR ITEM-1, DIM.70 ALTD. TO 55
AND RM SIZE ALTD. FROM 10x
200x505 TO 10x200x474. FOR ITEM-3
THICKNESS ALTD. FROM 5 TO 10.
ITEM-6 & NOTE-3 ADDED.

SD: SME/BD

⑬ 4/99

ITEMS-5&6 AND COL.III DELETED.
QTY. IN COL.II, ALTD. FROM
'PER BOGIE' TO 'PER COACH'.
ITEMS-7&8 ADDED.

SSE/B -Sd- SME/BD

⑭ 3/2001


FOR ITEM-7, DIM.45 ALTD. TO
25 AND RM SIZE ALTD. ACCO-
RDINGLY. ASSY. DRG. NO. T-
0-3-875 DELETED. ASSY. DRG.
NO. DMU/TC4-0-3-401 ADDED.
FOR ITEMS-1,3,4,7&8 MAT.
SPEC. UPDATED. FOR ITEM-1
DIM.101.5 DELETED & DIM.
204±0.5 ADDED AND TOL ±0.5
ADDED ON DIM. 117.5.

SSE/B -Sd. 25.3.01 SME/BD


⑮ 3/2002

NOTE-4 ADDED.

SSE/B -Sd- SME/BD

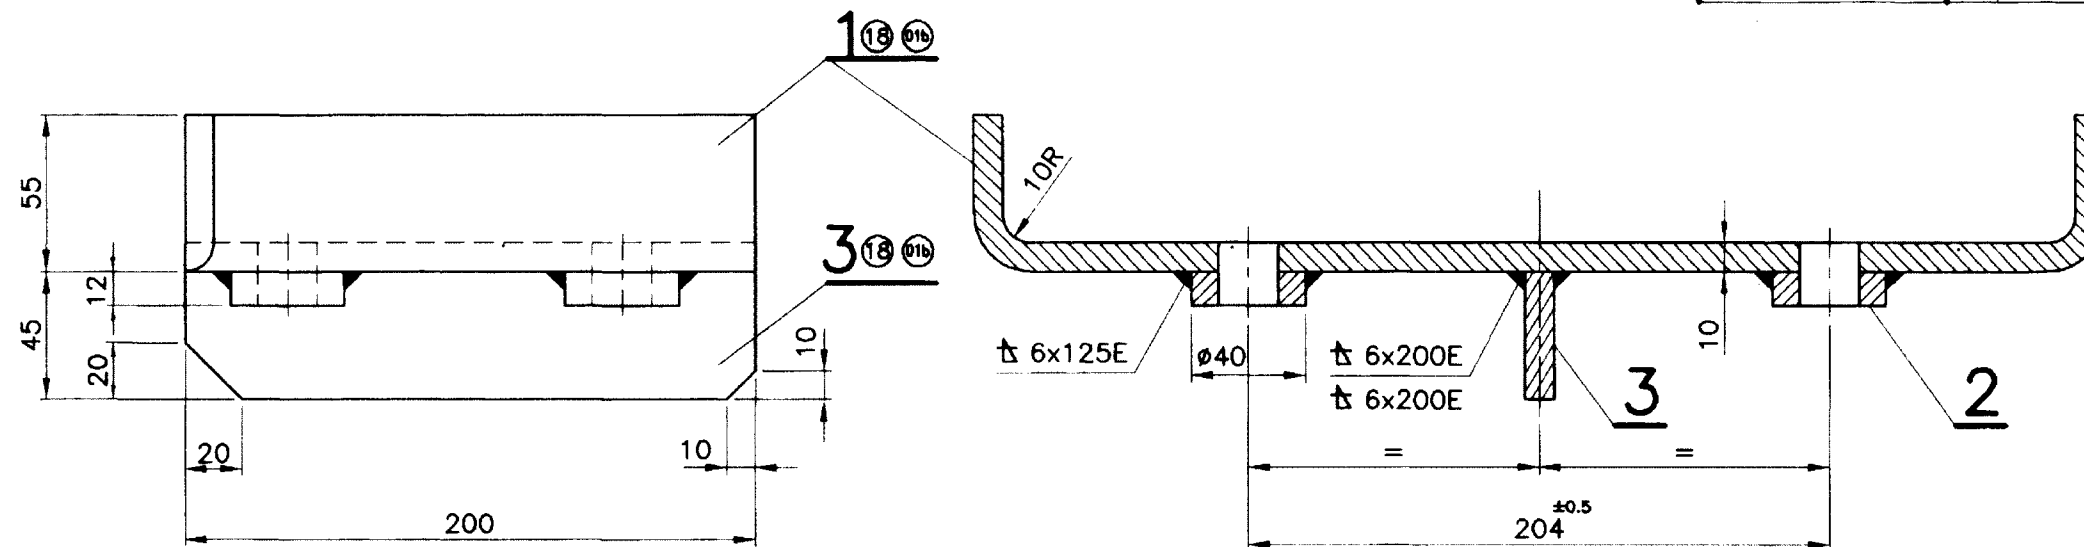

SECTION-AA

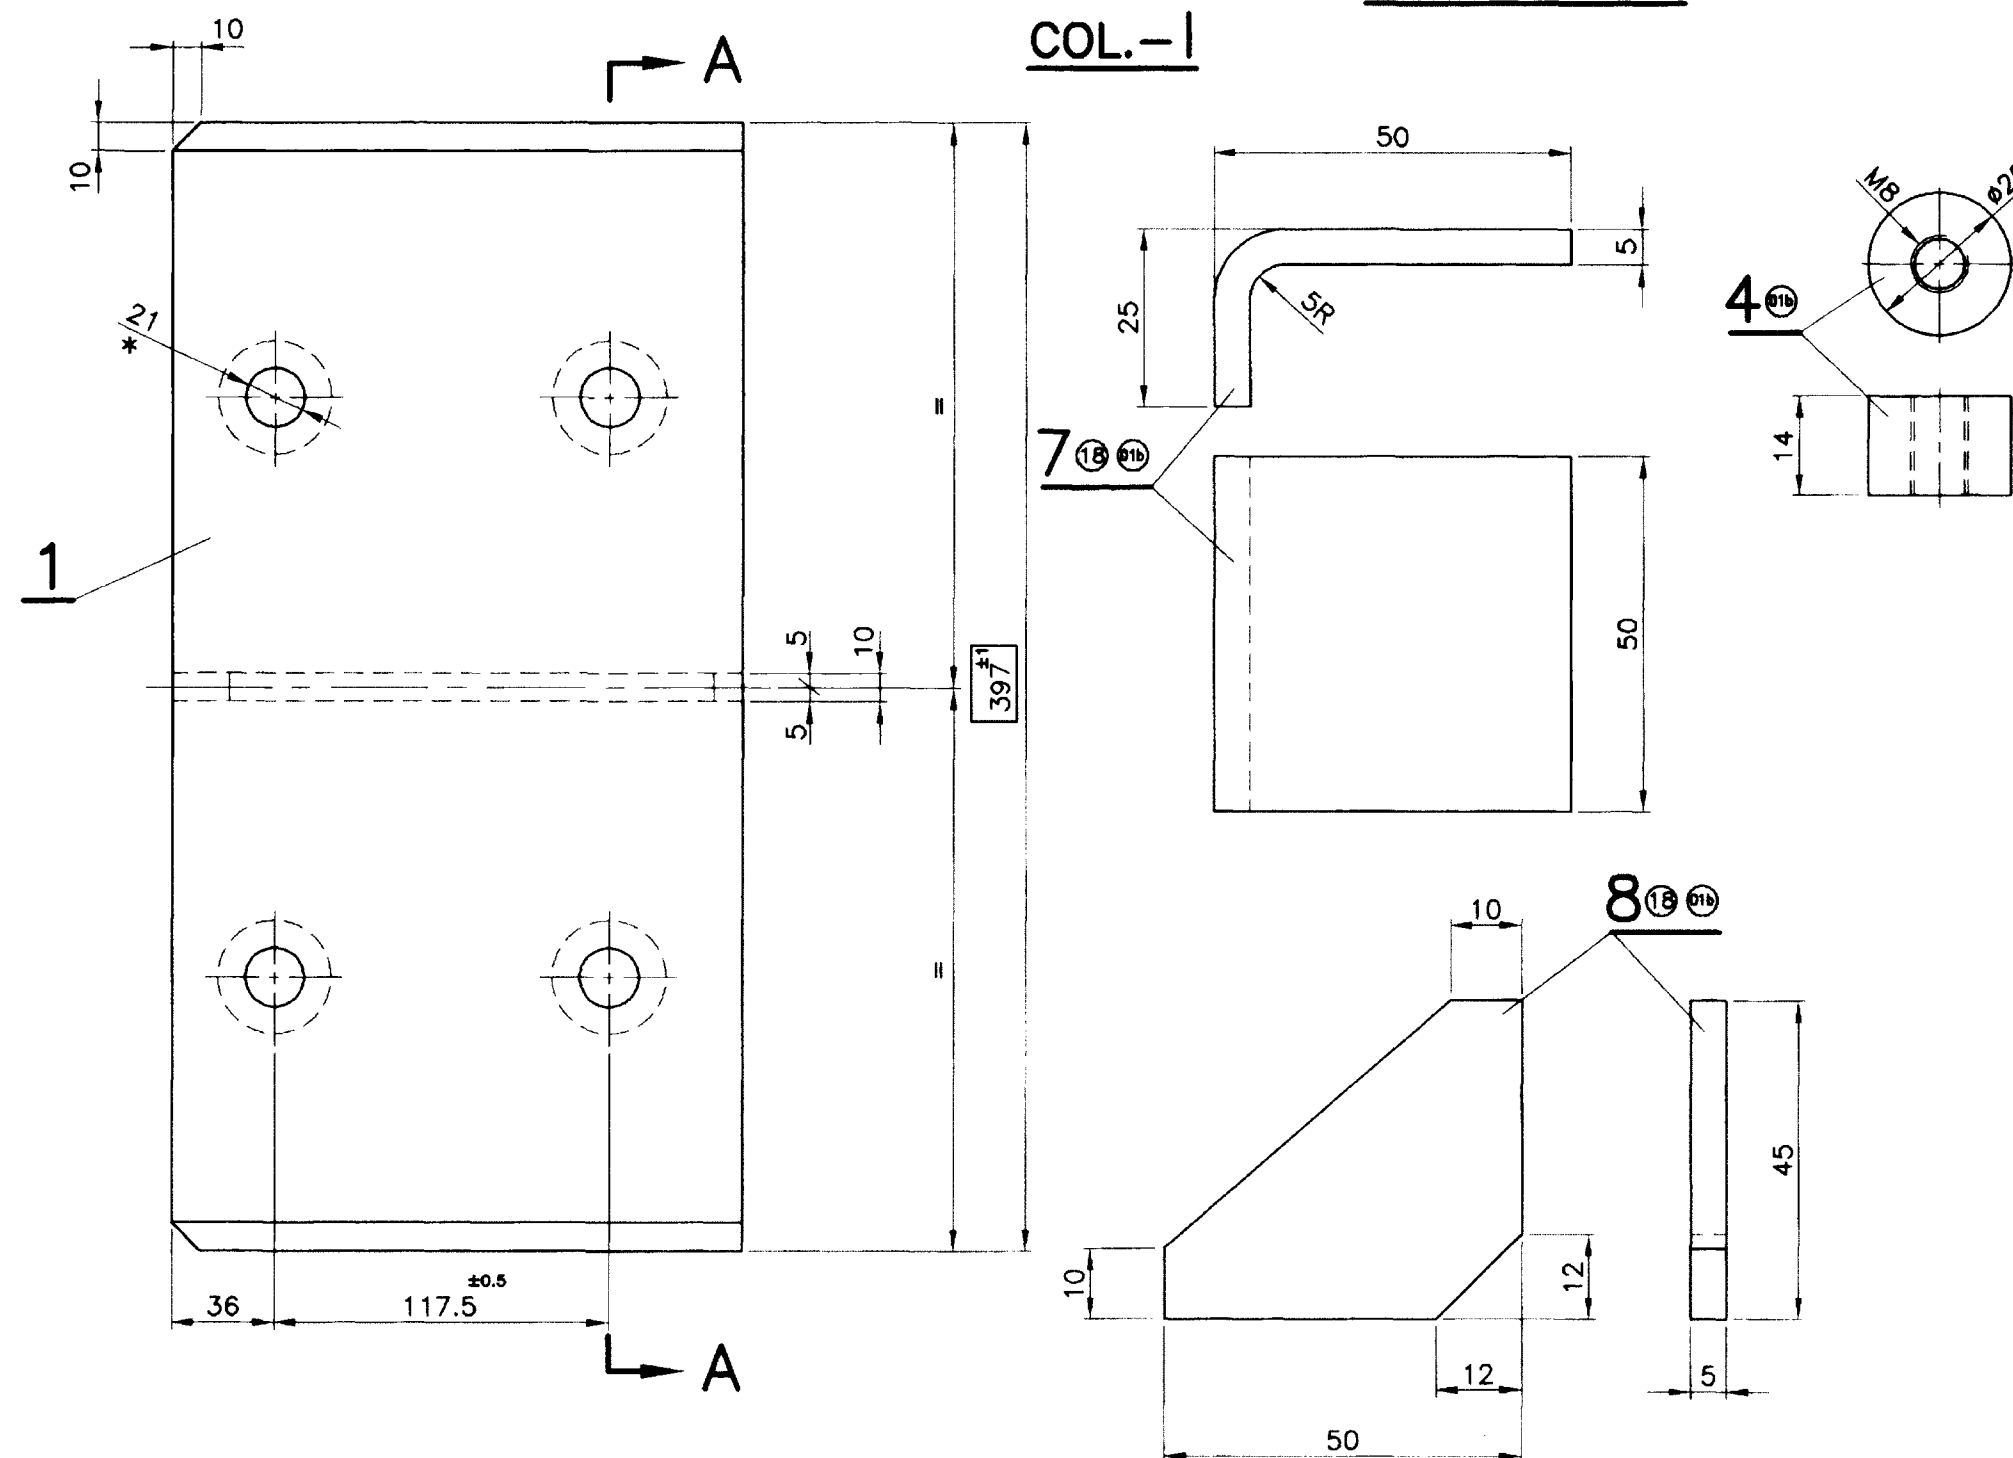

NO. OF ASSY. REQD. PER COACH

TYPE OF COACH	COL.I
▲ ALL TYPES OF MAINLINE NON AC & AC COACHES WITH BOGIE MOUNTED BRAKE CYLINDER	4

○ DMU/TC4, DMU/DT4

● ALL 134 MAINLINE BOGIES WITH BOGIE MOUNTED BRAKE CYLINDER

WTAC4-0-3-402
T-0-3-804
DMU/TC4-0-3-401
T-0-3-875
WTAC4-0-3-401
T-0-3-801

ASSEMBLY DRAWINGS

4	ALT.	DATE	Dy.CME/D	SME/BD
---	------	------	----------	--------

NOTE:

- * 1. Ø21 HOLES SHALL BE JIG DRILLED.
2. FINISHED COMPONENT SHALL BE THOROUGHLY CLEANED AND PAINTED WITH ONE COAT OF RED OXIDE ZINC CHROMATE PRIMER FOLLOWED BY ONE COAT OF BLACK ENAMEL.
3. DIMENSION SHOWN THUS SHALL BE STRICTLY MAINTAINED.
4. FOR UNTOLERANCED DIMENSIONS REFER DRG. NO. ICF/STD-9-0-001.

	</
--	--	----

BRAKE CYLINDER
FIXING BRACKET
AND DETAILS

CAD FILE: C:\MD-CAD\000\0-3\802-SG04.DWG

DATA

CODE NO.

000

INDIAN RAILWAY
STANDARDS

SHEET

1 OF 1

INTEGRAL COACH FACTORY
CHENNAI - 600 038

T-0-3-802

FORM IR A2 600x420