


COPY RIGHT & CONFIDENTIAL

This document is the exclusive property of BEML and contains confidential information. This document or its contents shall not be used, reproduced or disclosed in whole or in part without prior written permission of BEML. This document and all its copies shall be returned to BEML on demand.

GRADE No.	N1	N2	N3	N4	N5	N6	N7	N8	N9	N10	N11	N12
VALUE	0.025	0.05	0.1	0.2	0.4	0.8	1.6	3.2	6.3	12.5	25	50
SYMBOL												
SURFACE ROUGHNESS												

DRG. NO. 151171007003

MACHINING DEVIATIONS FOR LINEAR DIMENSIONS	RANGE	0 - 6	6 - 30	30 - 120	120 - 315	315-1000	1000-2000	2000-4000	ABOVE 4000
	TOLERANCE	±0.1	±0.2	±0.3	±0.5	±0.8	±1.2	±2	±3
FOR DIMENSIONAL TOLERANCES OF SHEET METAL PARTS AND WELDED STRUCTURES, REFER STD. RD-227									
UNSPECIFIED TOLERANCE FOR LINEAR AND ANGULAR DIMENSIONS REF. IS 2102 (PT-1) (MEDIUM)									
VALUES OF SURFACE TEXTURE SHALL BE AS PER COMPANY STD DS. 1012.C.						PROTO / PILOT / PRODUCTION-			
QUALITY OF WELD JOINTS REF, ISO 5817									

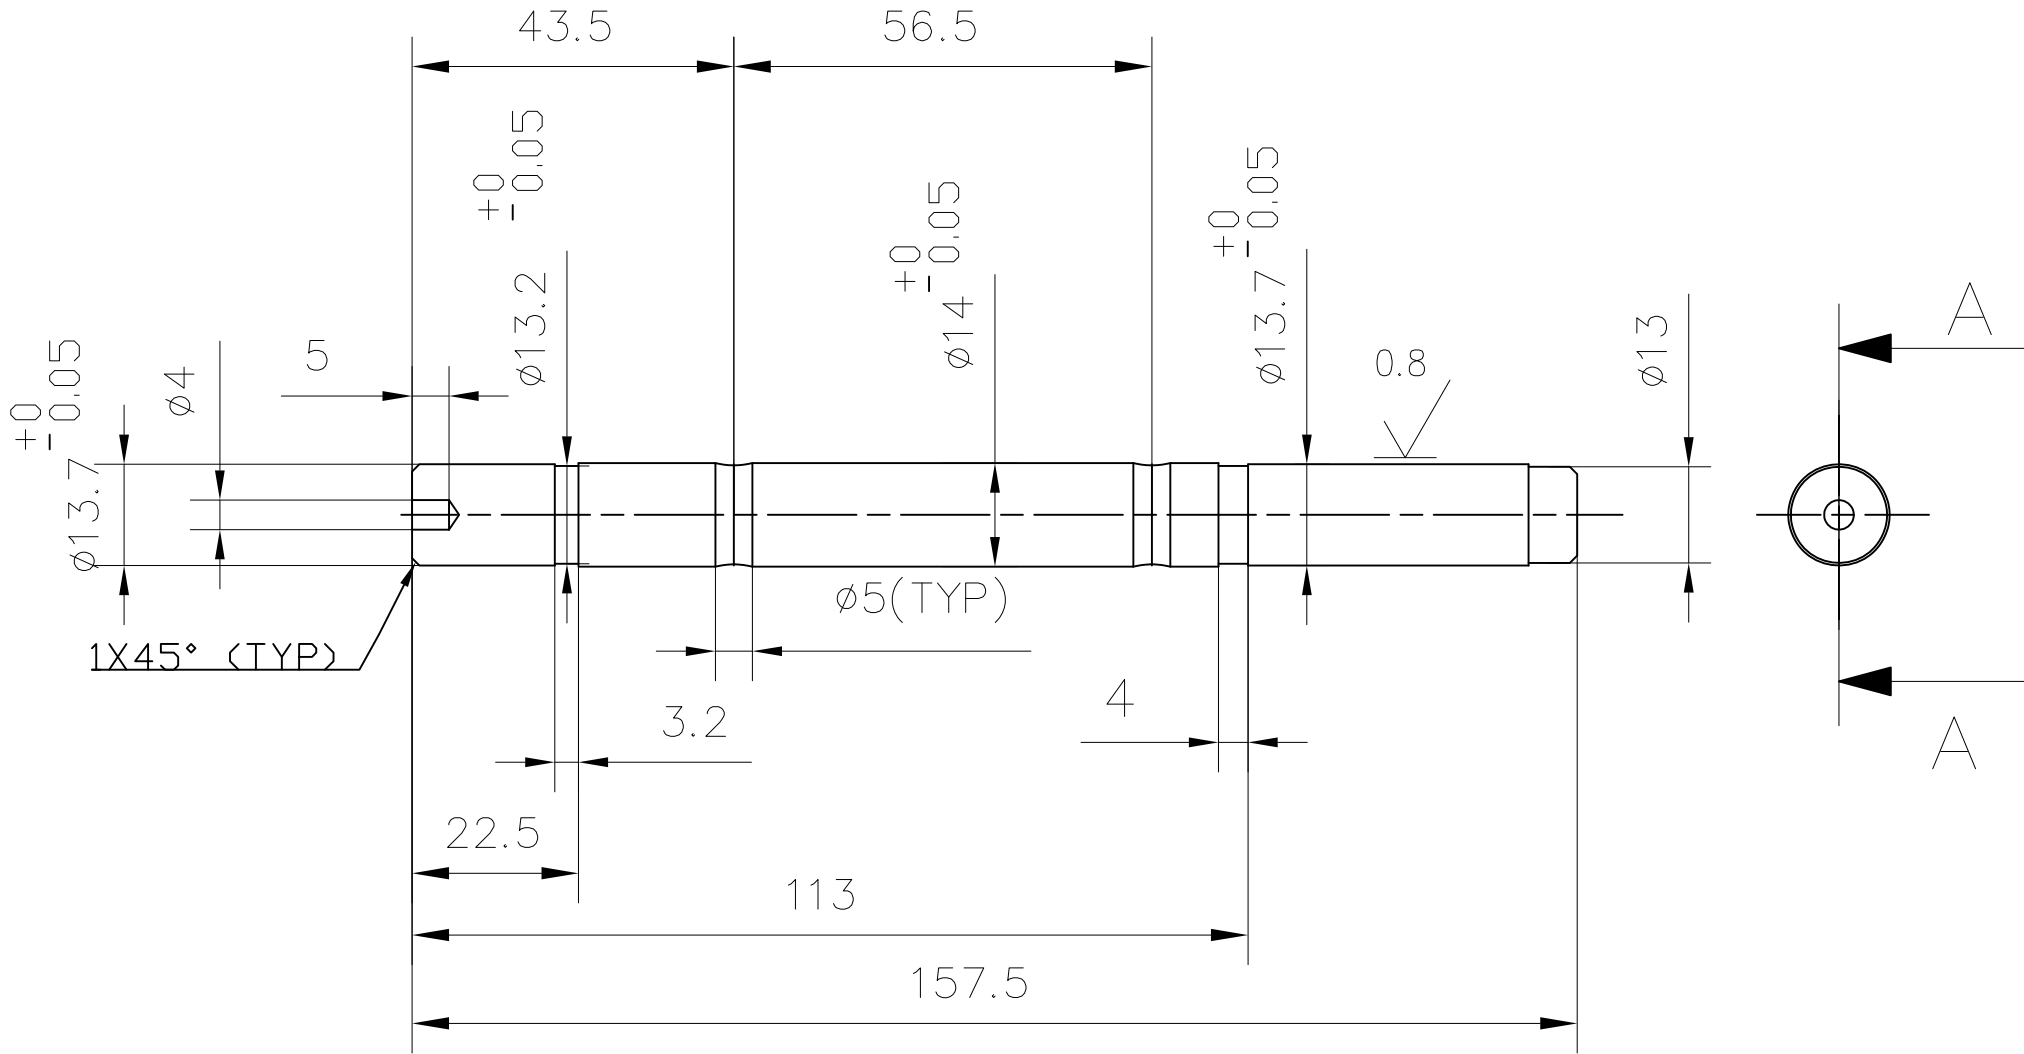

MATERIAL SPECIFICATION: EN8 (BS:970-1955)

NOTE :

- 1.Aluminium Metal Spray,BSEN: 22063-94,150 Microns.
- 2.Aluminium Heat Resistant Paint,Gr-1, IS:13183-91,30 Microns.
- 3.Aluminizing to be done for length 22.5mm only.
- 4.Dimensions specified are in mm.
- 5.Remove all sharp corners.

--	--	